

OS236 LEEBEEK (VHAG: 5171)

NAZARETH/GAVERE


Dwarsprofiel_124

DWARSPROFIELPLAN

Aangeduide kruinbreedtes zijn indicatief.

Opgemeten in: 2002

Opgemeten volgens bestek: onbekend

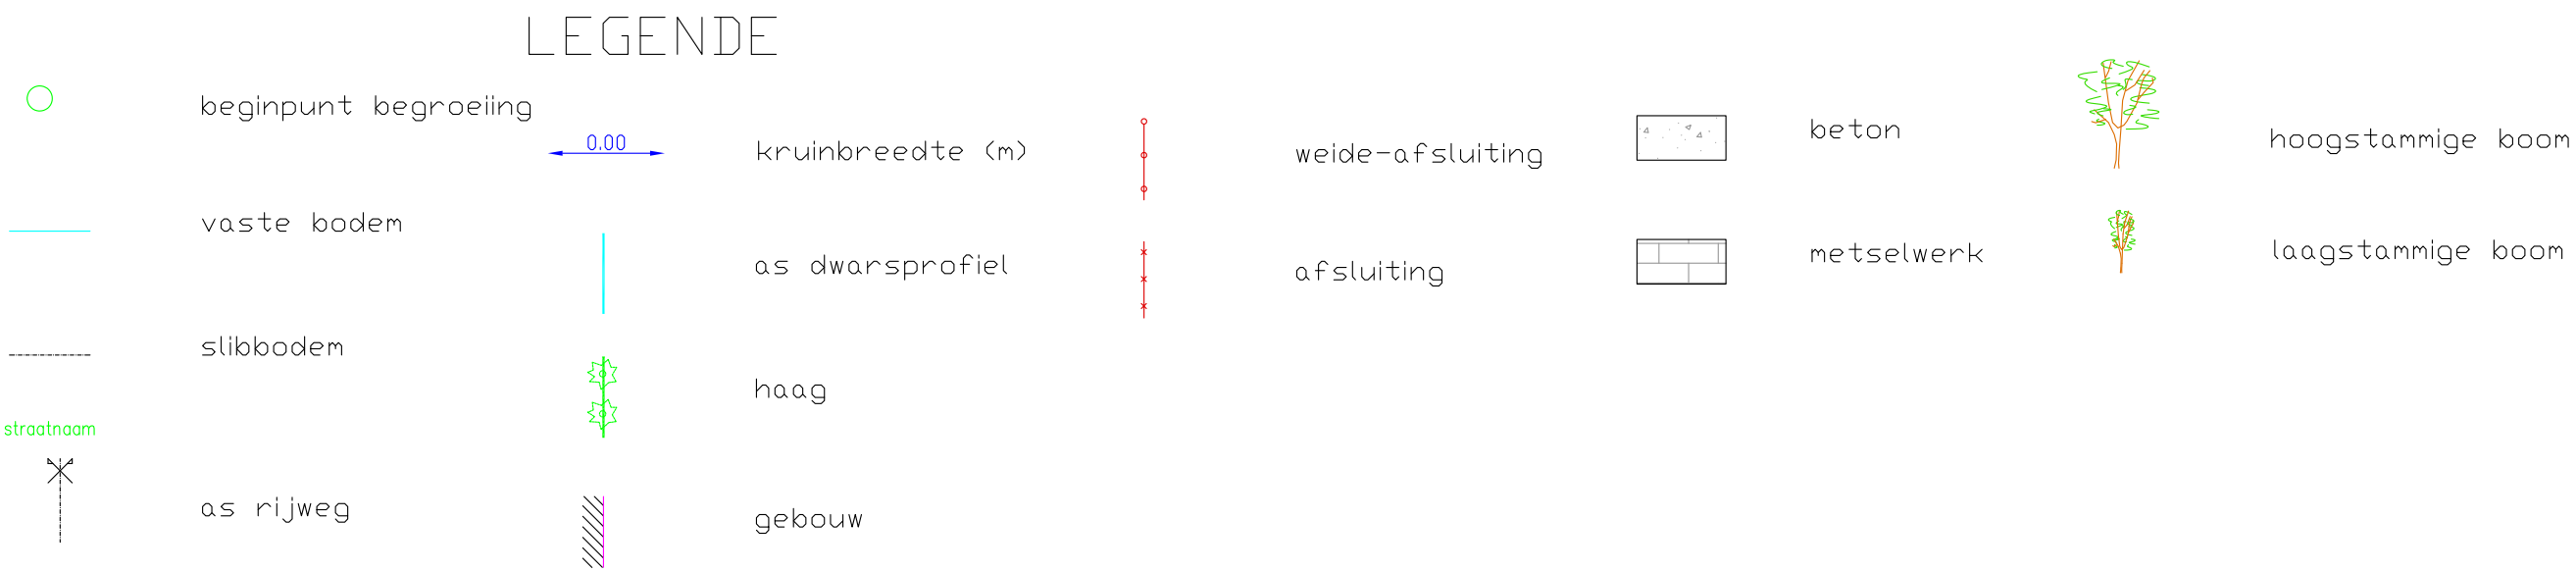

DWARSPROFIEL 124

Km 4666.33m
Hsch 1/100
Lsch 1/100
Vvlak 6.00 T.A.W.

BODEMPEIL	-29.56	-26.53	-23.34	-20.28	-17.63	-14.82	-11.91	-9.46	-5.67	-4.46	-3.25	-2.21	-1.56	-0.43	0.32	0.52	0.17	0.43	0.24	0.57	1.41	2.58	3.23	3.45	8.84	12.64	16.82	21.04	25.28	28.44
CUMULAFSTAND	0.00	3.04	3.19	3.05	2.66	2.81	2.90	2.45	3.79	1.20	1.22	0.18	0.85	0.65	0.30	0.32	0.17	0.43	0.24	0.57	1.41	2.58	3.23	3.45	8.84	12.64	16.82	21.04	25.28	28.44
TUSSENAFSTAND		3.04	0.15	0.14	0.39	0.15	0.09	0.45	0.39	0.18	0.02	0.13	0.20	0.11	0.02	0.02	0.05	0.02	0.01	0.04	0.07	0.09	0.02	0.02	5.39	3.80	4.18	4.22	4.24	3.16