

Dwarsprofiel_171


DWARSPROFIELPLAN

The diagram illustrates a cross-section of a dike with the following components and labels:

- beginpunt begroeiing**: Start point of vegetation, indicated by a green circle.
- kruinbreedte (m)**: Dike crest width, indicated by a blue double-headed arrow with the value **0.00**.
- vaste bodem**: Firm ground, indicated by a red dashed line.
- as dwarsprofiel**: As cross-section, indicated by a red dashed line.
- slibbodem**: Silt bottom, indicated by a red solid line.
- kunstwerk**: Artificial structure, indicated by a red solid line.
- afsluiting algemeen**: General closure, indicated by a vertical line with 'X' marks.
- haag**: Hedge, indicated by a line with star-like shapes.
- gebouw**: Building, indicated by a hatched area.



Hsch	1/100
Lsch	1/100
Vvlak	10.00 A.W.

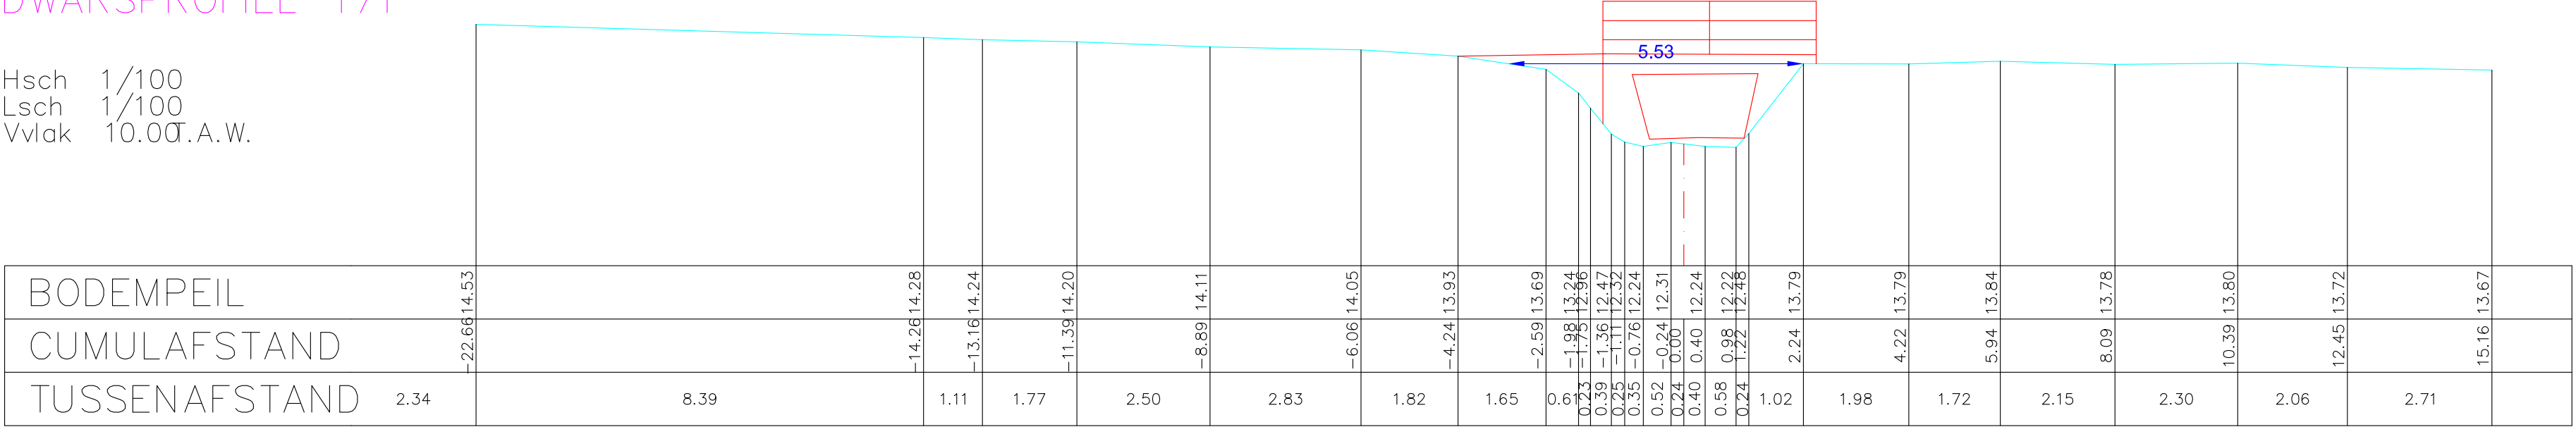

Opgemeten in: 1999

Opgemeten volgens bestek: opm. '99/Wallebeek