
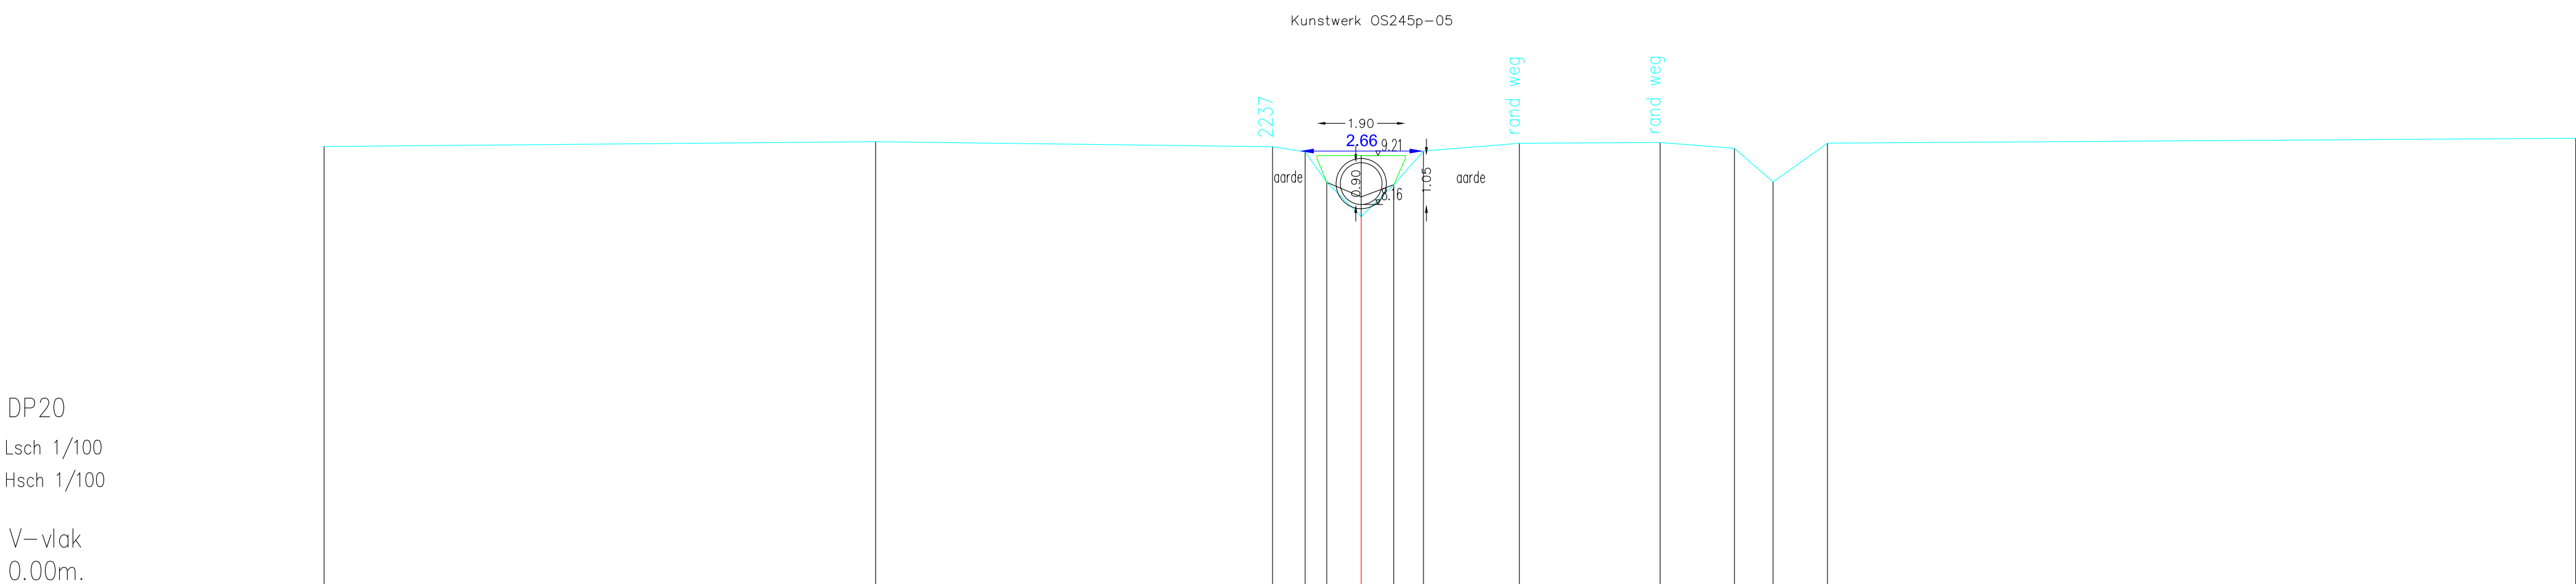


Dwarsprofiel_20

DWARSPROFIELPLAN

Aangeduide kruinbreedtes zijn indicatie

LEGENDE

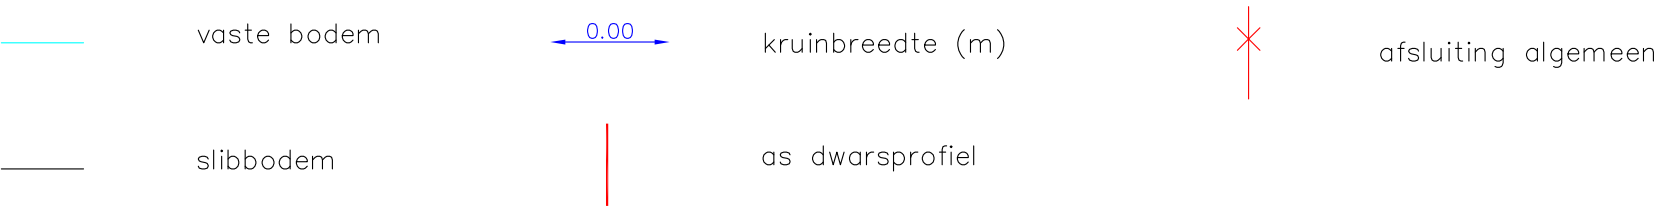

Maaveldpeil	9.40	9.51	9.40	9.29	8.63	7.90	8.58	9.31	9.47	9.49	9.36	8.64	9.47	9.58
Tussenafstand		11.85	8.53	0.70	0.46	0.74	0.70	0.64	2.06	3.02	1.60	0.83	1.17	16.08
Cumulafstand	0.00	11.85	20.38	21.08	21.54	22.28	22.98	23.62	25.68	28.71	30.30	31.14	32.30	48.38
Slibpeil				8.63	8.32	8.58								
Tussenafstand slib					0.74	0.70								
Cumulafstand slib				0.00	0.74	1.44								