
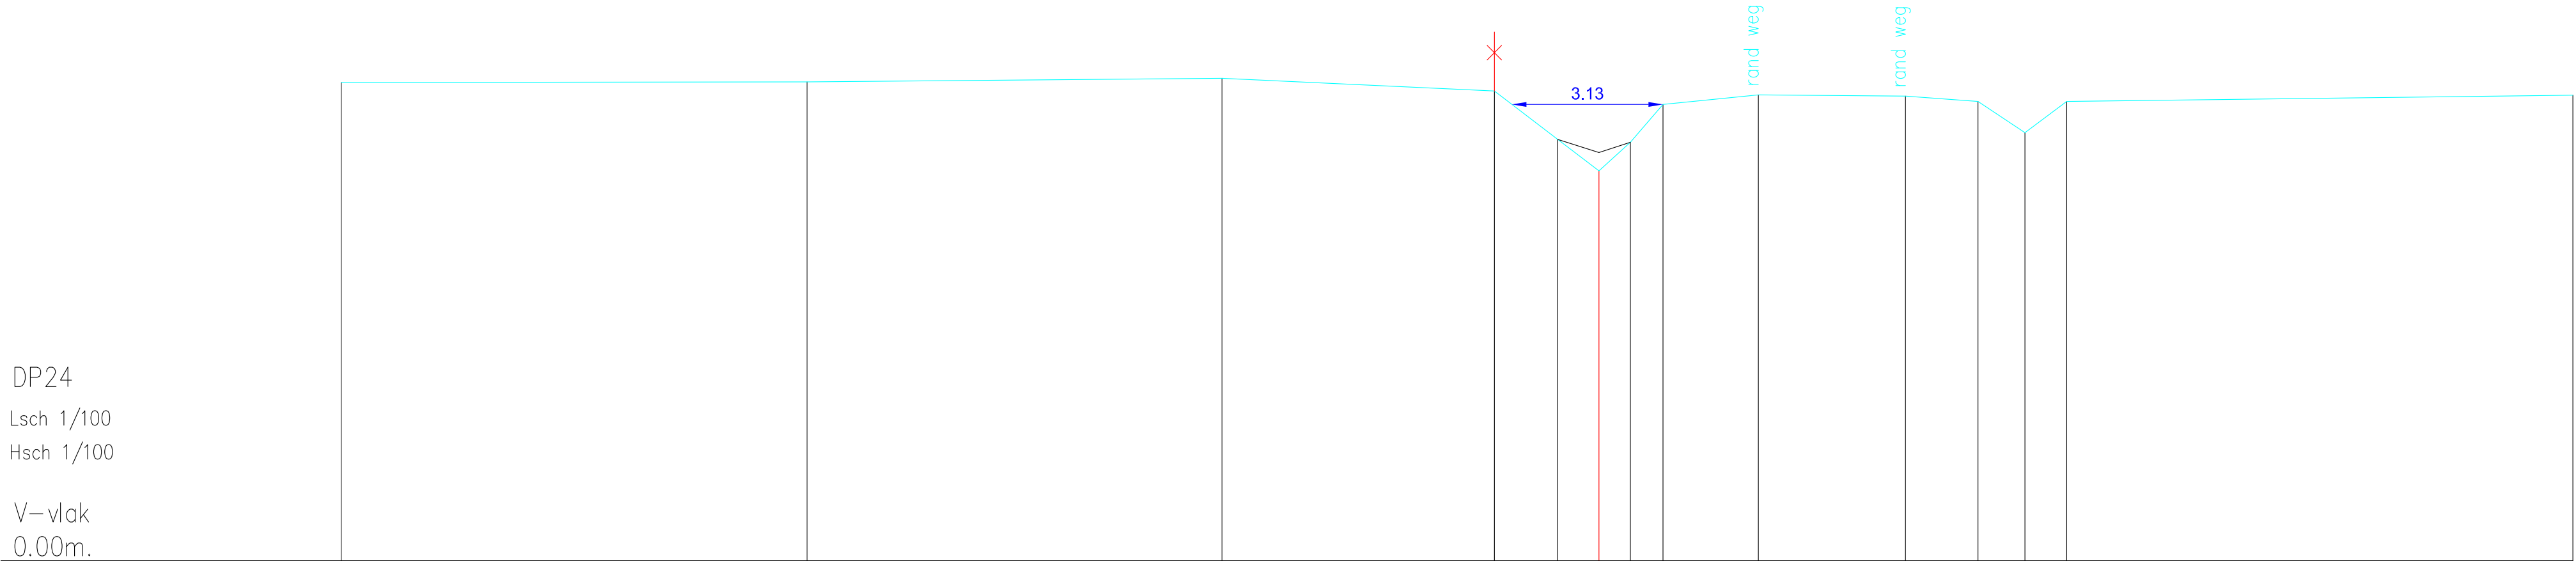


Dwarsprofiel_24

DWARSPROFIELPLAN

Aangeduide kruinbreedtes zijn indicatie

LEGENDE

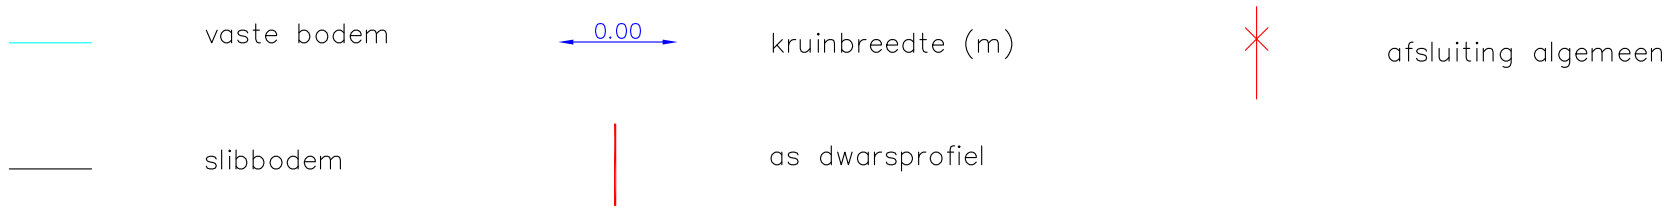

Maaiveldpeil	9.89	9.90	9.97	9.71	8.71	8.06	8.65	9.43	9.63	9.61	9.50	8.85	9.50	9.63
Tussenafstand	9.64	8.58	5.64	1.31	0.85	0.65	0.68	1.97	3.04	1.50	0.97	0.86	10.47	
Cumulafstand	0.00	9.64	18.22	23.86	25.17	26.02	26.67	27.35	29.32	32.37	33.87	34.84	35.70	46.17
Slibpeil	8.71 8.44 8.65													
Tussenafstand slib	0.85 0.65													
Cumulafstand slib	0.00 0.85 1.50													