
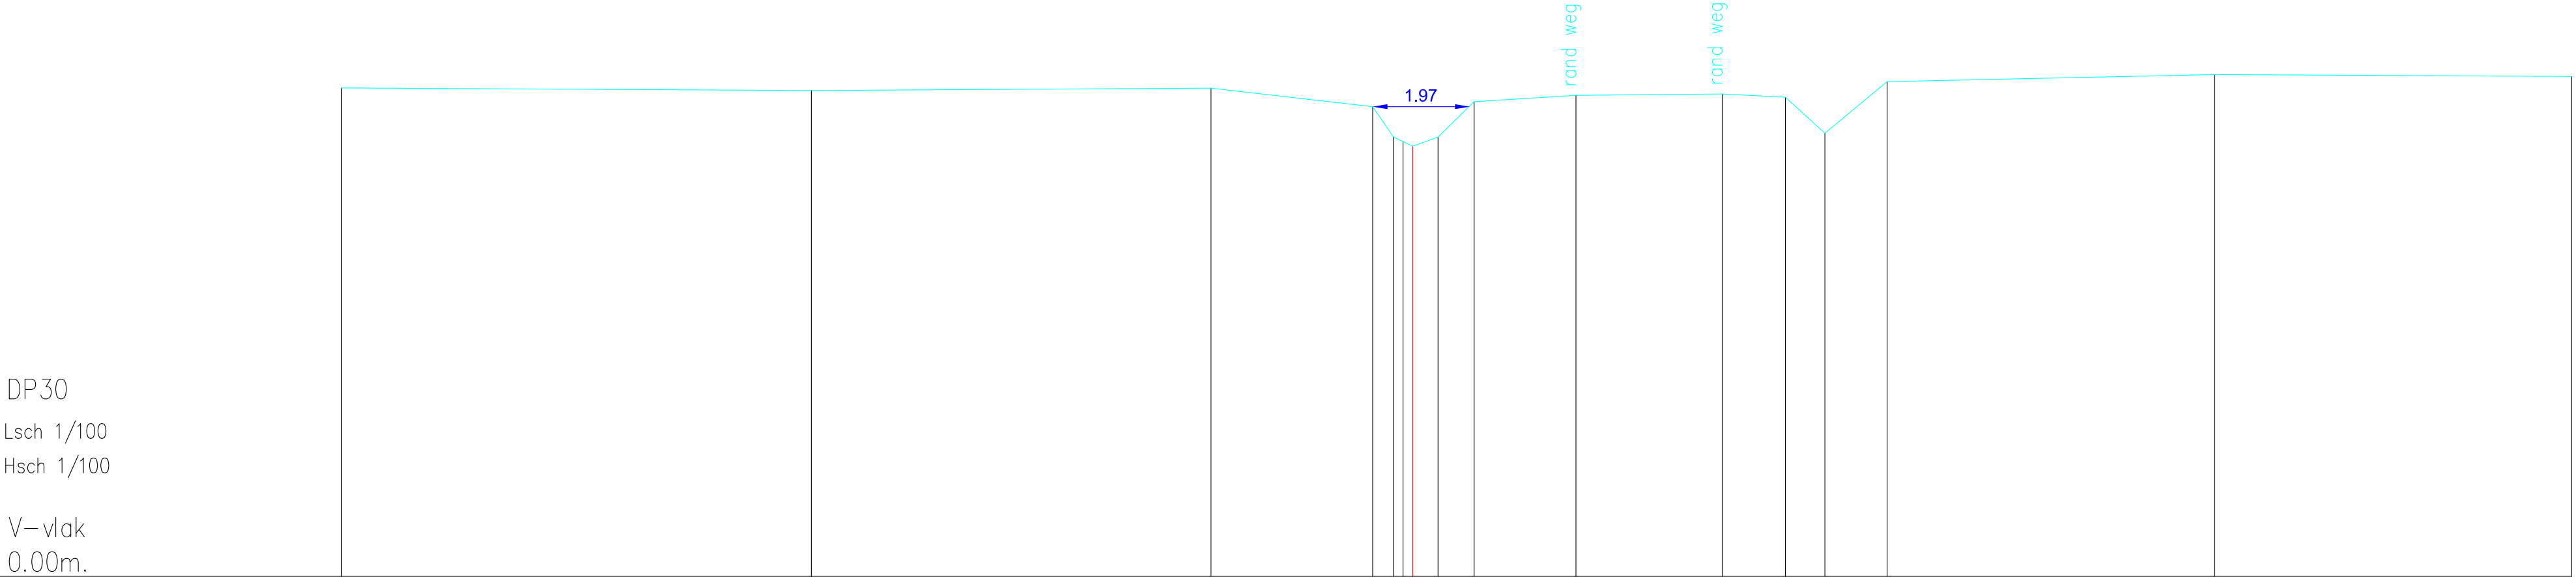


Dwarsprofiel_30

DWARSPROFIELPLAN

Aangeduide kruinbreedtes zijn indicatief.

LEGENDE

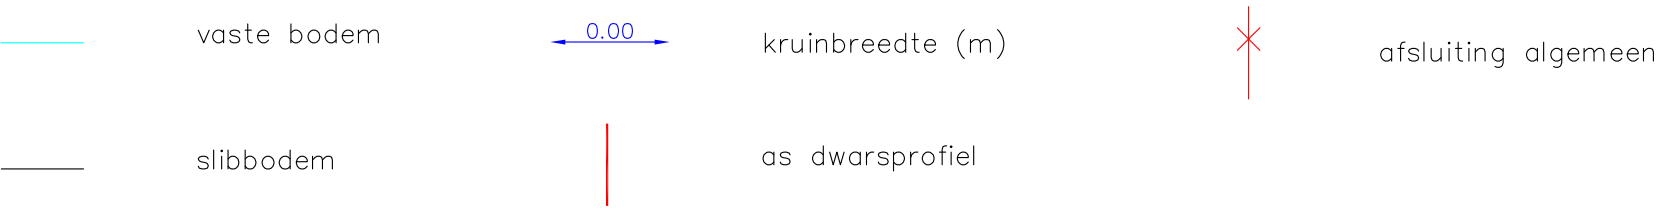

Maaiveldpeil	9.91	9.86	9.90	9.53	8.91	8.91	8.91	8.91	9.63	9.76	9.79	9.72	8.99	10.04	10.18	10.14
Tussenafstand		9.54	8.11	3.28	0.42	0.51	0.73	2.07	2.97	1.28	0.80	1.26	6.65	7.25		
Cumulafstand	0.00	9.54	17.65	20.93	21.36	21.87	22.26	22.99	25.06	28.03	29.31	30.12	31.38	38.03	45.28	
Slibpeil																
Tussenafstand slib	geen slib															
Cumulafstand slib																