
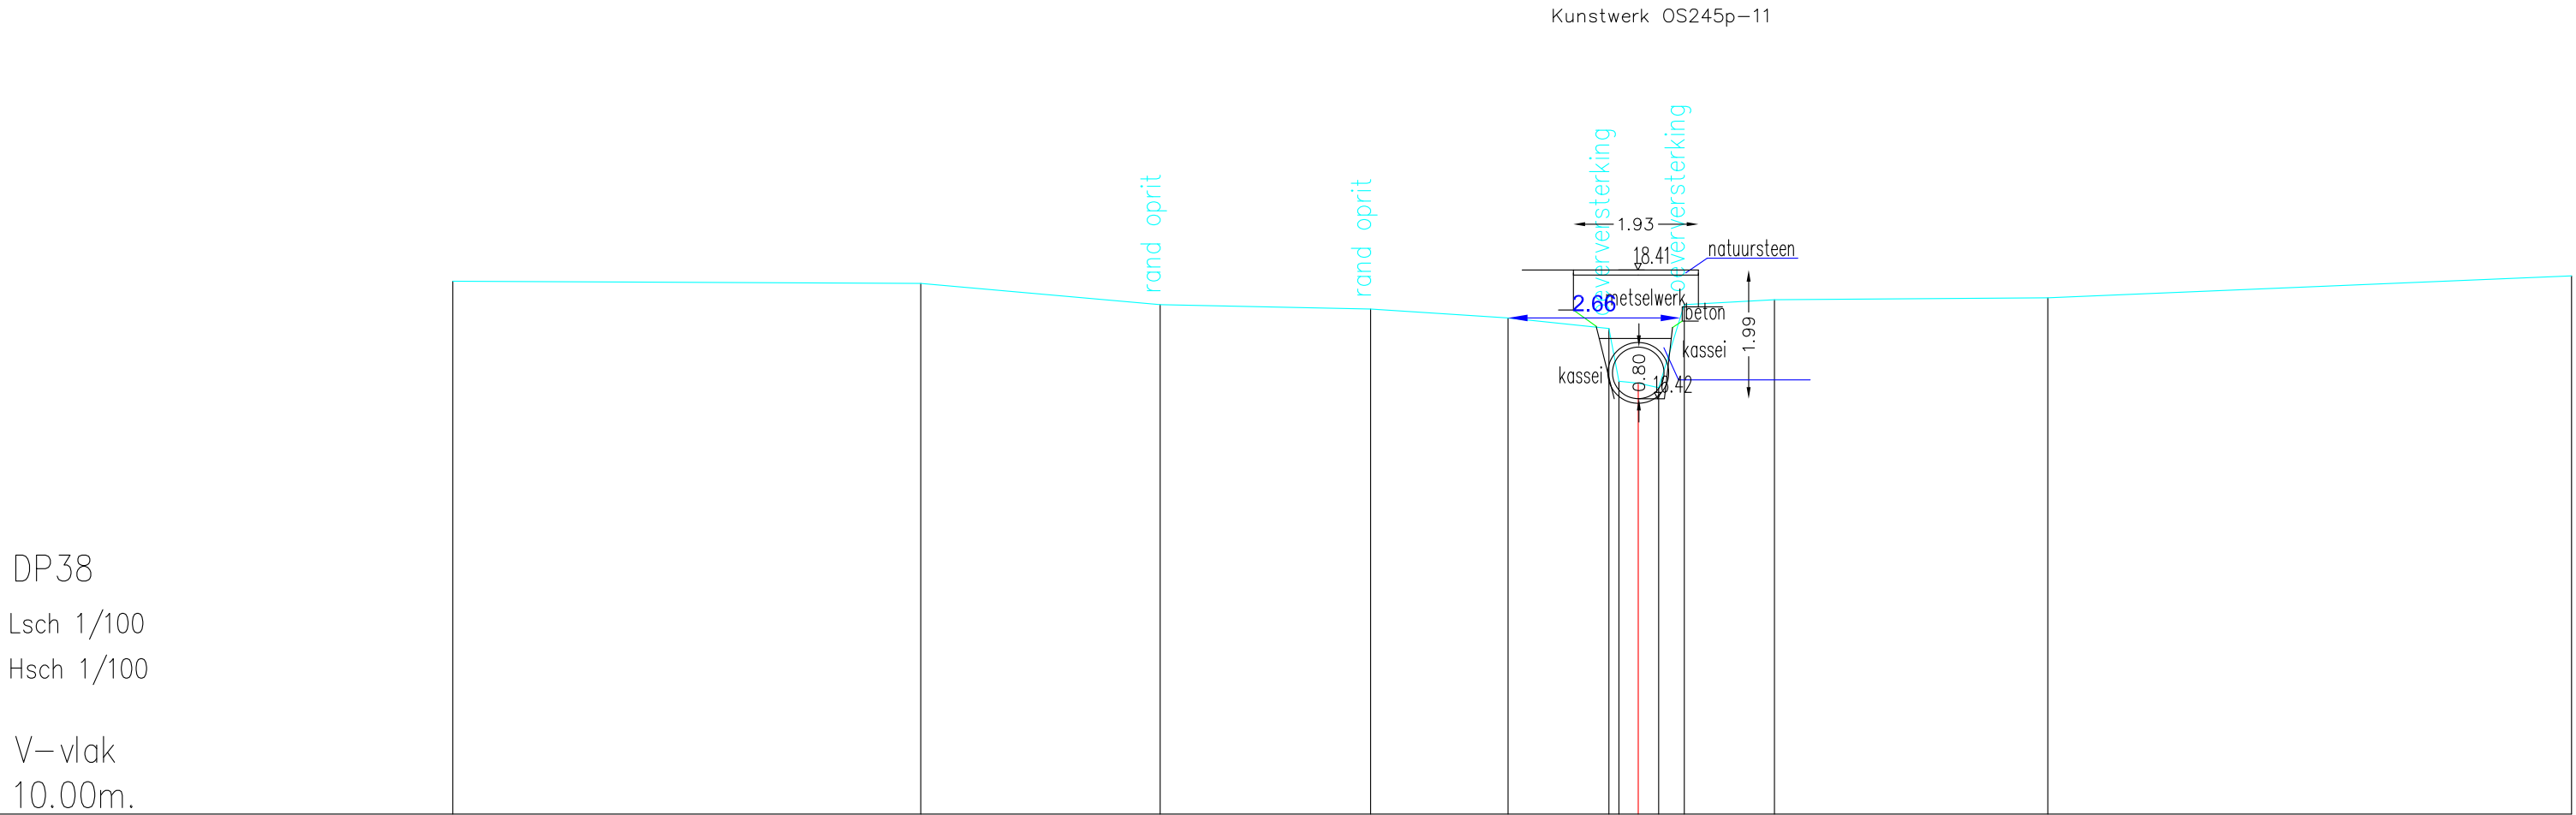


Dwarsprofiel_38

DWARSPROFIELPLAN

Aangeduide kruinbreedtes zijn indicatief.

LEGENDE

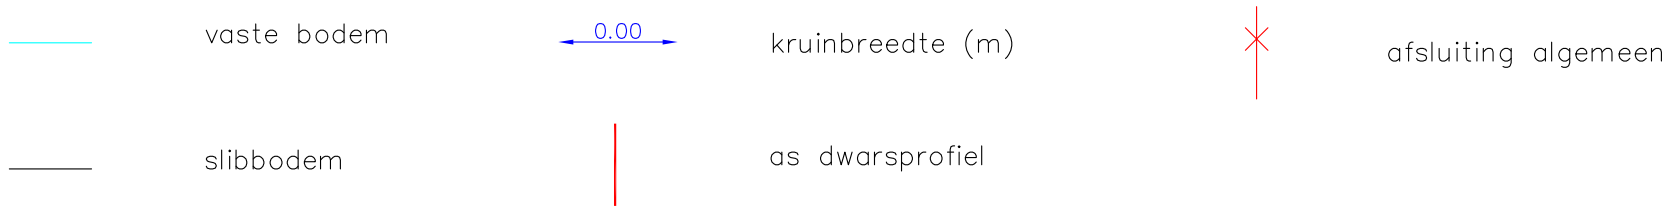

Maaveldpeil	18.23	18.20	17.87	17.80	17.66	17.59	17.59	17.59	17.95	17.98	18.31
Tussenafstand		7.23	3.70	3.25	2.12	1.56	0.05	0.30	4.22		8.09
Cumulafstand	0.00	7.23	10.93	14.18	16.30	17.86	17.91	18.21	20.42	24.64	32.73
Slibpeil		geen slib									
Tussenafstand slib											
Cumulafstand slib											