

OS248 STAMPKOTBEEK (VHAG: 5603)
ZINGEM/KRUISHOUTEM

Dwarsprofiel_146



DWARSPROFIELPLAN

Aangeduide kruinbreedtes zijn indicatief.

Opgemeten in: 2001

Opgemeten volgens bestek: opm.'01/Leedsebeek

LEGENDE

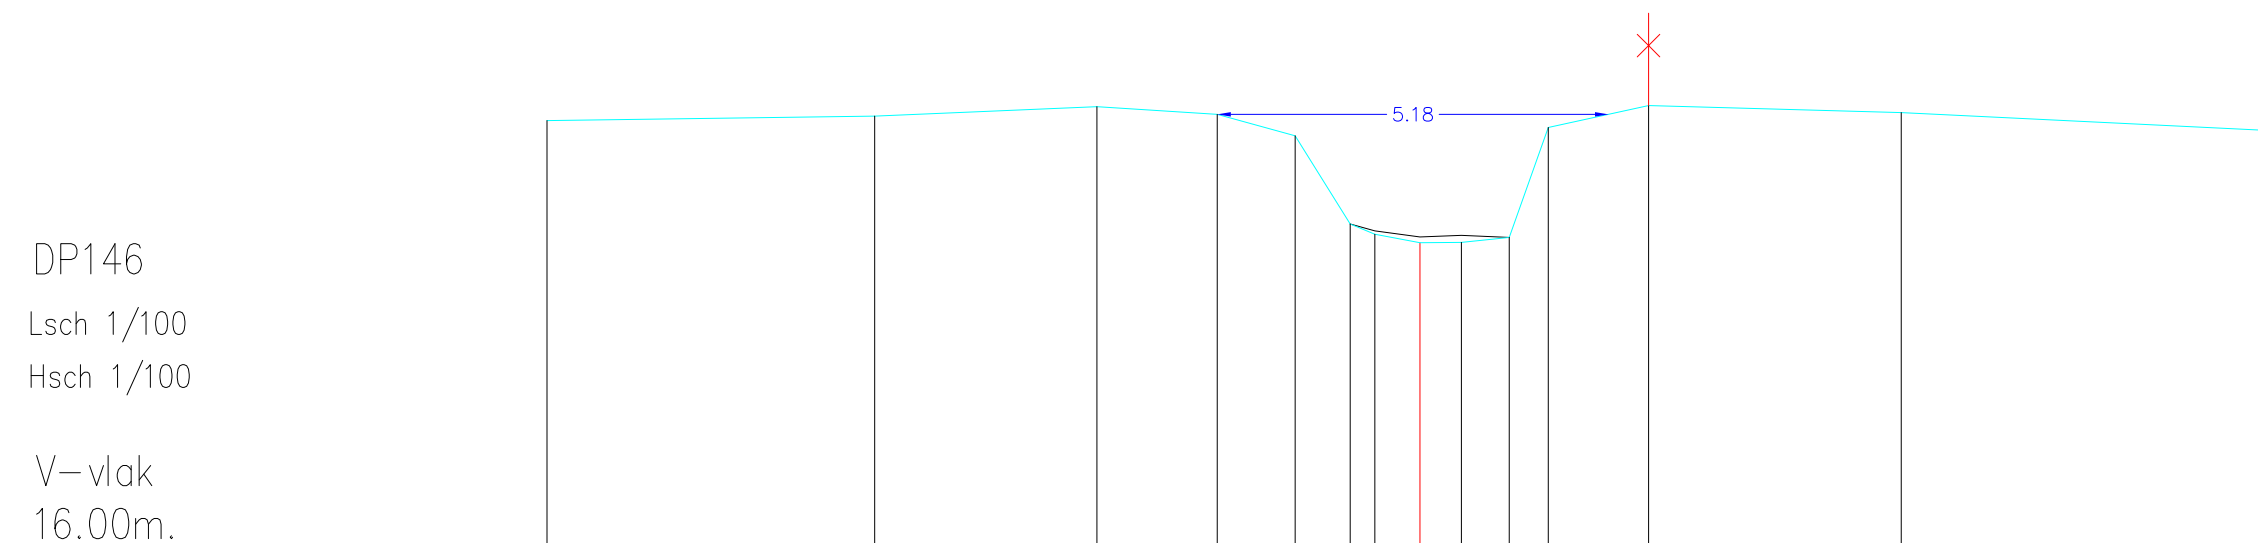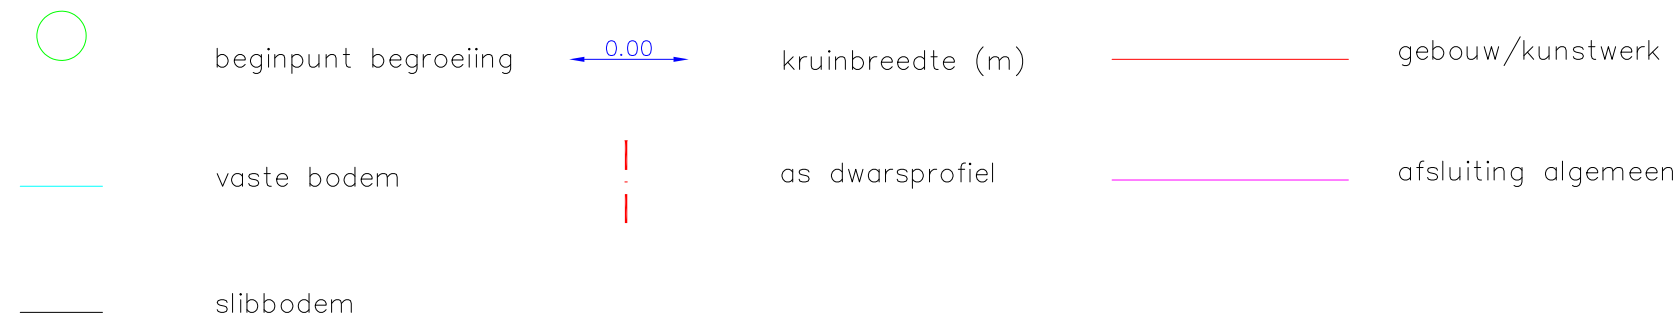

Maaiveldpeil	21.63	21.69	21.81	21.71	21.43	20.26	20.13	20.01	20.02	20.08	21.54	21.83	21.73	21.46
Tussenafstand		4.34	2.94	1.59	1.03	0.730	0.33	0.60	0.55	0.63	0.52	1.33	3.34	4.96
Cumulafstand	0.00	4.34	7.28	8.87	9.90	10.63	10.95	11.55	12.10	12.73	13.25	14.57	17.92	22.87
Slibpeil						20.26	20.17	20.09	20.11	20.08				
Tussenafstand slib						0.33	0.60	0.55	0.63					
Cumulafstand slib						0.00	0.33	0.92	1.47	2.10				