


OS289 MOLENBEEK
(VHAG: 5041)
BRAKEL

Dwarsprofiel_27

DWARSPROFIELPLAN

LEGENDE

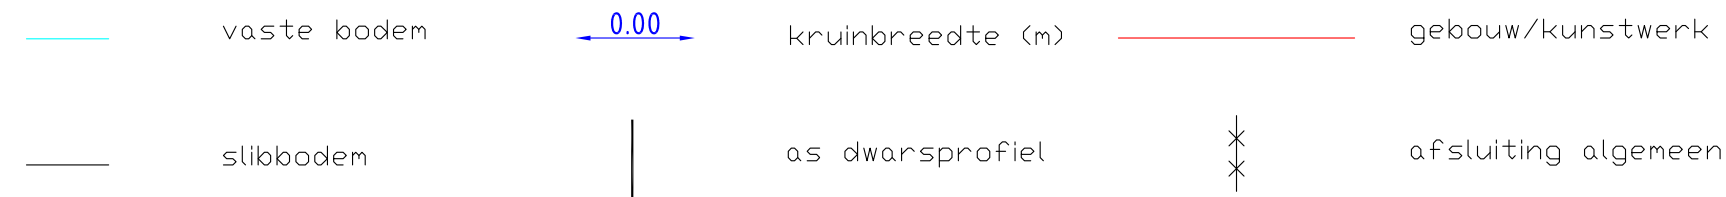

27

Vergelijkingsvlak
35.00m TAW

Bestaande hoogten	39.13	38.99	38.74	38.61	38.55	38.51	38.47	38.40	37.73	37.41	37.15	37.26	37.33	38.47	38.49	38.48	38.44	38.40	38.34
Afstanden		2.03	2.19	2.41	1.34	1.18	1.96	1.77	0.90	0.66	0.62	1.47	0.59	38	1.00	1.65	2.07	2.28	1.96
Ontworpen hoogten																			
Afstanden																			

Aangeduide kruinbreedtes zijn indicatief.

Opgemeten in: 1999

Opgemeten volgens bestek: L 4000 S 0001 G