

OS289 MOLENBEEK

(VHAG: 5041)

BRAKEL


Dwarsprofiel\_42

DWARSPROFIELPLAN

Aangeduide kruinbreedtes zijn indicatief.

Opgemeten in: 1999

Opgemeten volgens bestek: L 4000 S 0001 G

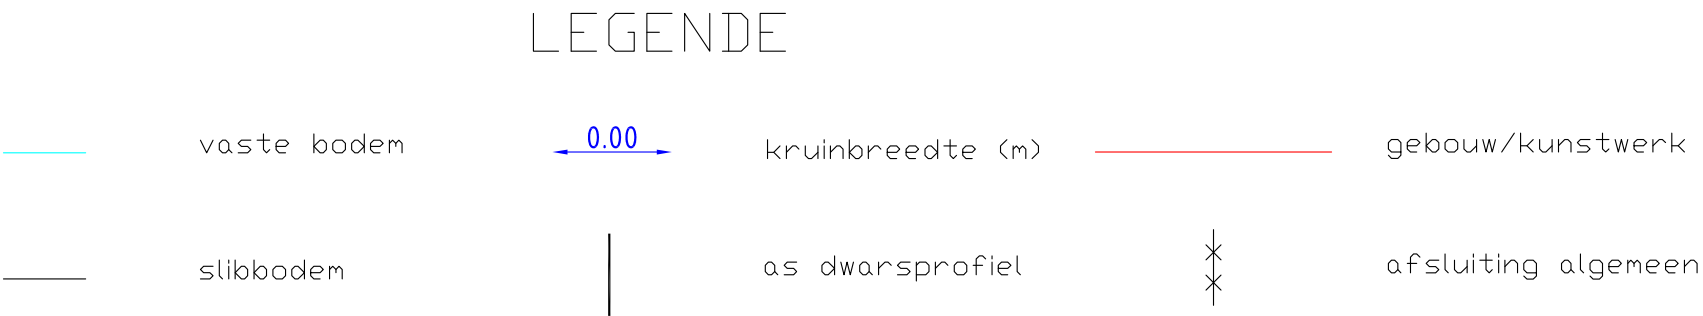

Molenbeek

42

Vergelijkingsvlak  
36.00m TAW

|                   |       |       |       |       |       |       |       |       |       |       |       |       |       |       |       |       |       |
|-------------------|-------|-------|-------|-------|-------|-------|-------|-------|-------|-------|-------|-------|-------|-------|-------|-------|-------|
| Bestaande hoogten | 39.49 | 39.58 | 39.63 | 39.66 | 39.73 | 39.73 | 39.68 | 38.50 | 38.09 | 38.03 | 38.16 | 38.51 | 39.66 | 39.89 | 39.74 | 39.64 | 39.50 |
| Afstanden         |       | 4.00  | 2.41  | 1.95  | 2.25  | 1.77  | 1.08  | 1.07  | .56   | .51   | .41   | .46   | .39   | 1.61  | 1.88  | 2.09  | 2.12  |
| Ontworpen hoogten |       |       |       |       |       |       |       |       |       |       |       |       |       |       |       |       |       |
| Afstanden         |       |       |       |       |       |       |       |       |       |       |       |       |       |       |       |       |       |

