

OS289 MOLENBEEK

(VHAG: 5041)

BRAKEL

Dwarsprofiel_53


DWARSPROFIELPLAN

Aangeduide kruinbreedtes zijn indicatief.

Opgemeten in: 1999

Opgemeten volgens bestek: L 4000 S 0001 G

LEGENDE

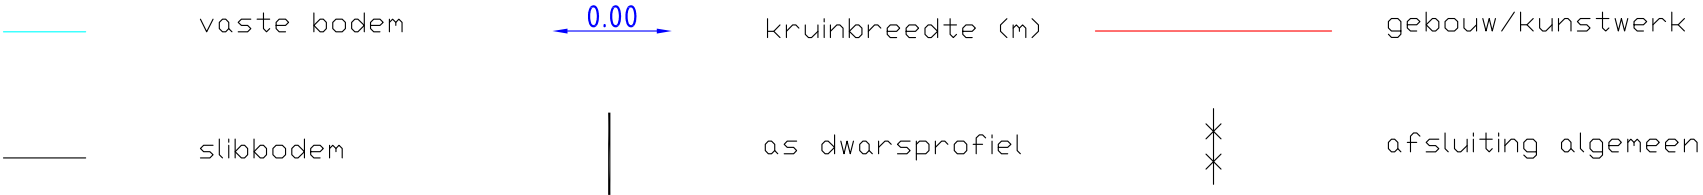

Molenbeek

53

Vergelijkingsvlak
37.00m TAW

Bestaande hoogten	41.45	41.44	41.43	41.44	41.22	40.53	39.65	39.47	39.45	40.52	41.17	41.32	41.45	41.46	41.47	41.41
Afstanden		2.28	2.06	2.21	2.83	1.41	0.69	0.80	0.71	.48	1.62	0.91	2.06	2.25	2.20	2.57
Ontworpen hoogten																
Afstanden																

