

OS289 MOLENBEEK

(VHAG: 5041)

BRAKEL

Dwarsprofiel_84


DWARSPROFIELPLAN

Aangeduide kruinbreedtes zijn indicatief.

Opgemeten in: 1999

Opgemeten volgens bestek: L 4000 S 0001 G

LEGENDE

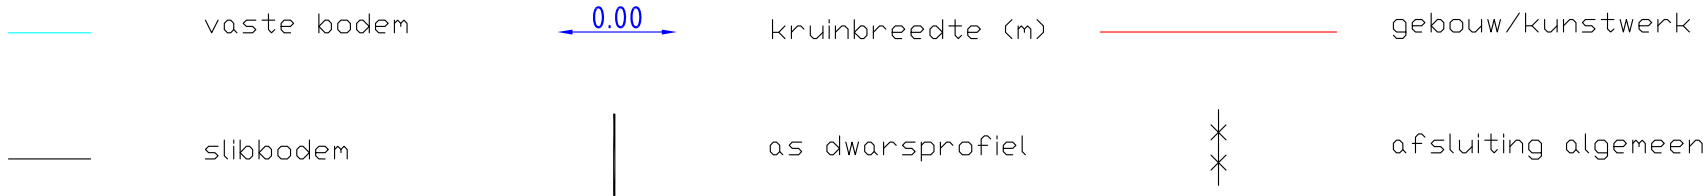

Molenbeek

84

Vergelijkingsvlak
42.00m TAW

Bestaande hoogten	44.50	44.47	44.29	44.42	44.54	44.66	44.83	45.32	45.35	45.20	45.57	45.76	45.68	45.65	45.78	45.89
Afstanden	0.63	0.97	1.02	0.85	0.91	0.91	4.9	0.93	1.20	1.01	1.34	2.25	2.06	2.14	2.06	
Ontworpen hoogten																
Afstanden																

