

OS331 MAARKEBEEK

(VHAG: 5003)

MAARKEDAL

Dwarsprofiel\_143

DWARSPROFIELPLAN

Opgemeten in: 2000

Opgemeten volgens bestek: WAT/L/0099S0718X

LEGENDE



vaste bodem




kruinbreedte (m)



slibbodem



as dwarsprofiel

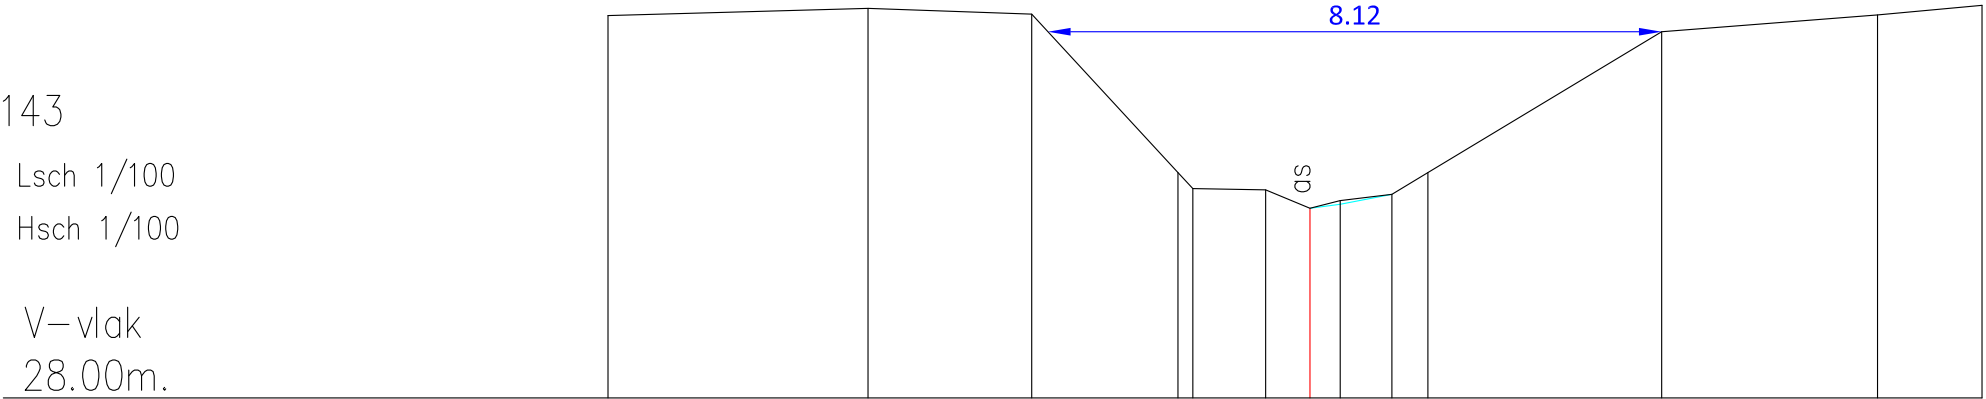

|                       |       |       |       |       |       |       |       |       |       |       |       |       |       |
|-----------------------|-------|-------|-------|-------|-------|-------|-------|-------|-------|-------|-------|-------|-------|
| Vaste Bodem           | 33.06 | 33.15 | 33.08 | 30.98 | 30.77 | 30.75 | 30.51 | 30.56 | 30.69 | 30.98 | 32.84 | 33.07 | 33.19 |
| Slibbodem             |       |       |       |       |       |       | 30.51 | 30.61 | 30.69 |       |       |       |       |
| Tussenafstand         |       | 3.44  | 2.16  | 1.93  | 0.20  | 0.96  | 0.59  | 0.40  | 0.68  | 0.48  | 3.09  | 2.86  | 1.38  |
| Samengestelde afstand | -9.29 | -5.85 | -3.68 | -1.75 | -1.55 | -0.59 | 0.00  | 0.40  | 1.08  | 1.56  | 4.65  | 7.51  | 8.89  |