

OS331 MAARKEBEEK

(VHAG: 5003)

MAARKEDAL


Dwarsprofiel_147

DWARSPROFIELPLAN

Opgemeten in: 2000

Opgemeten volgens bestek: WAT/L/0099S0718X

LEGENDE

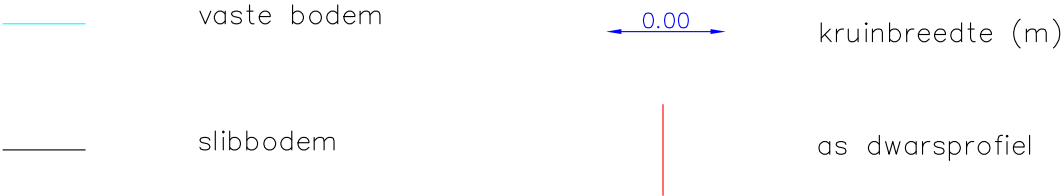


147

Lsch 1/100

Hsch 1/100

V–vlak

28.00m.

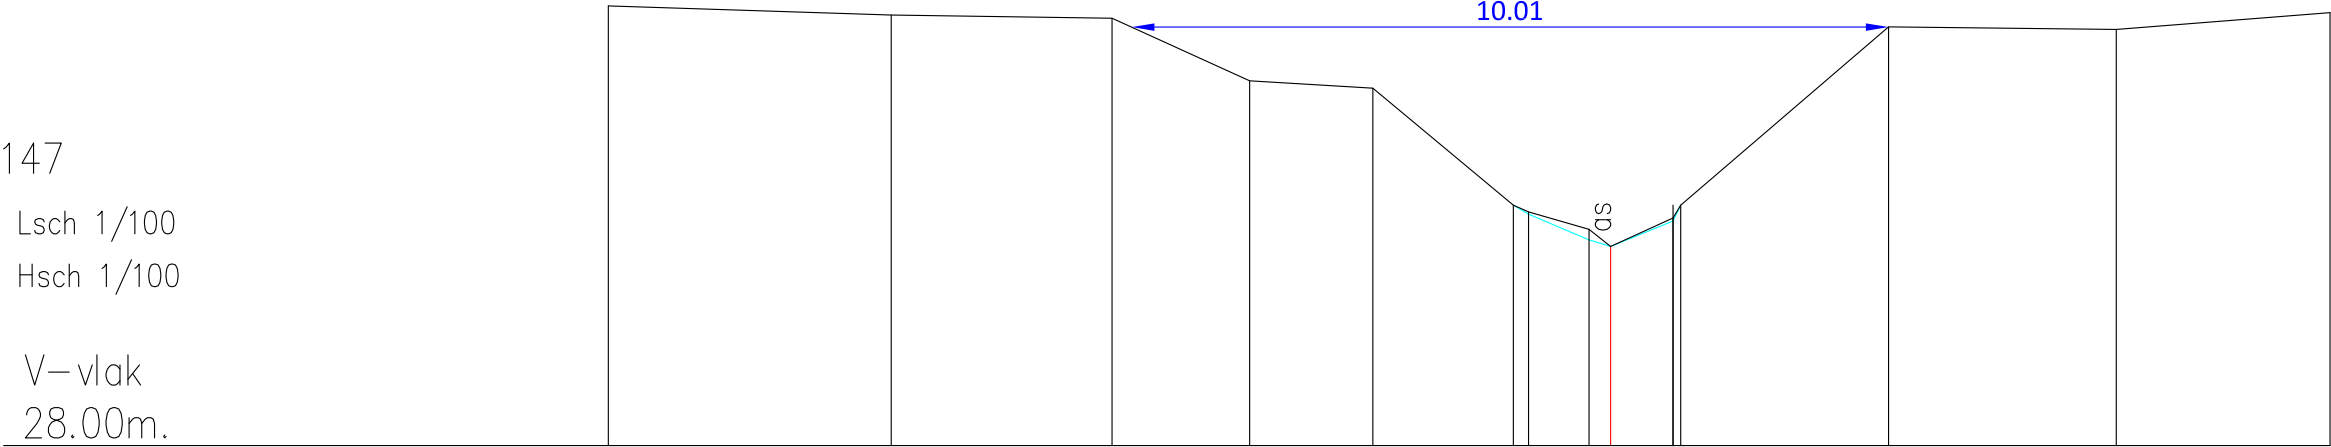

Vaste Bodem	33.81	33.69	33.65	32.82	32.73	31.18	31.06	30.72	30.63	30.97	31.18	33.54	33.50	33.72
Slibbodem						31.18	31.09	30.86	30.63	31.01	31.18			
Tussenafstand		3.74	2.92	1.82	1.63	1.85	0.20	0.80	0.83	0.10	2.75	3.01	2.83	
Samengestelde afstand	-13.26	-9.52	-6.59	-4.77	-3.14	-1.29	-1.09	-0.29	0.00	0.83	0.93	3.68	6.69	9.52