

OS334 NEDERAALBEEK

(VHAG: 5506)

MAARKEDAL

Dwarsprofiel_31



DWARSPROFIELPLAN

Aangeduide kruinbreedtes zijn indicatief.

Opgemeten in: 2000

Opgemeten volgens bestek: WAT/L/0099S0718X

LEGENDE

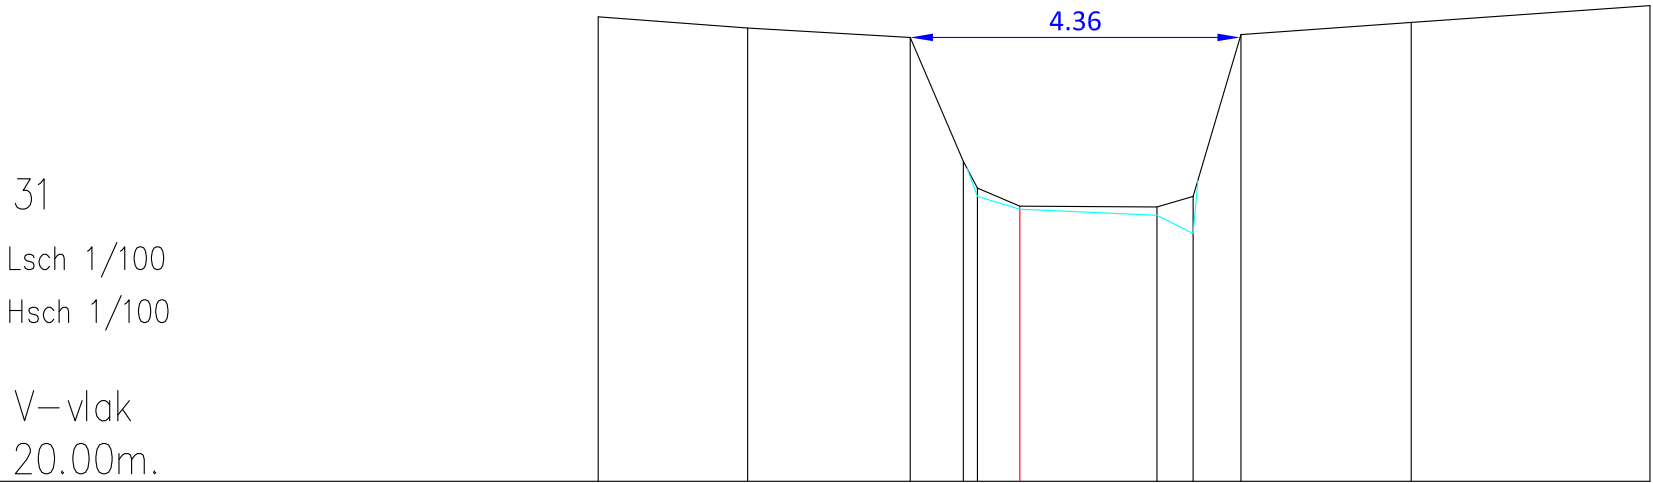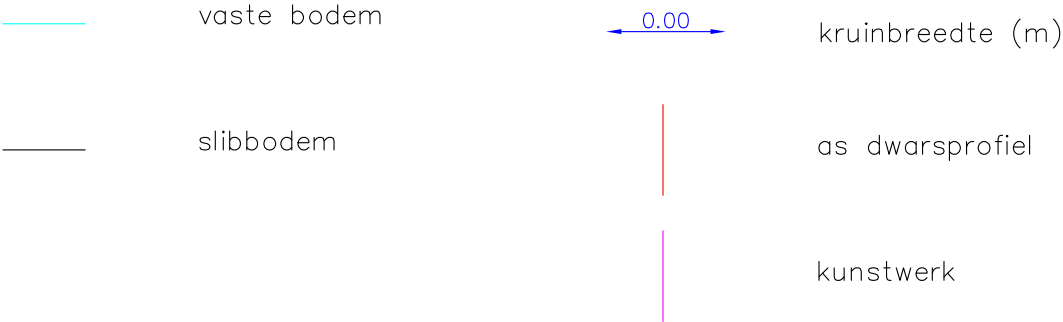

Vaste bodem	26.14	25.99	25.87	24.23	23.77	23.60	23.52	23.28	25.91	26.07	26.29
Slibbodem					23.88	23.64	23.63	23.77			
Tussenafstand		1.98	2.15	0.70	0.19	0.56	1.82	0.48	0.63	2.25	3.16
Samengestelde afstand	-5.58	-3.60	-1.45	-0.75	-0.56	0.00	1.82	2.29	2.93	5.18	8.34