

OS334 NEDERAALBEEK

(VHAG: 5506)

MAARKEDAL

Dwarsprofiel_4


DWARSPROFIELPLAN

Aangeduide kruinbreedtes zijn indicatief.

Opgemeten in: 2000

Opgemeten volgens bestek: WAT/L/0099S0718X

LEGENDE

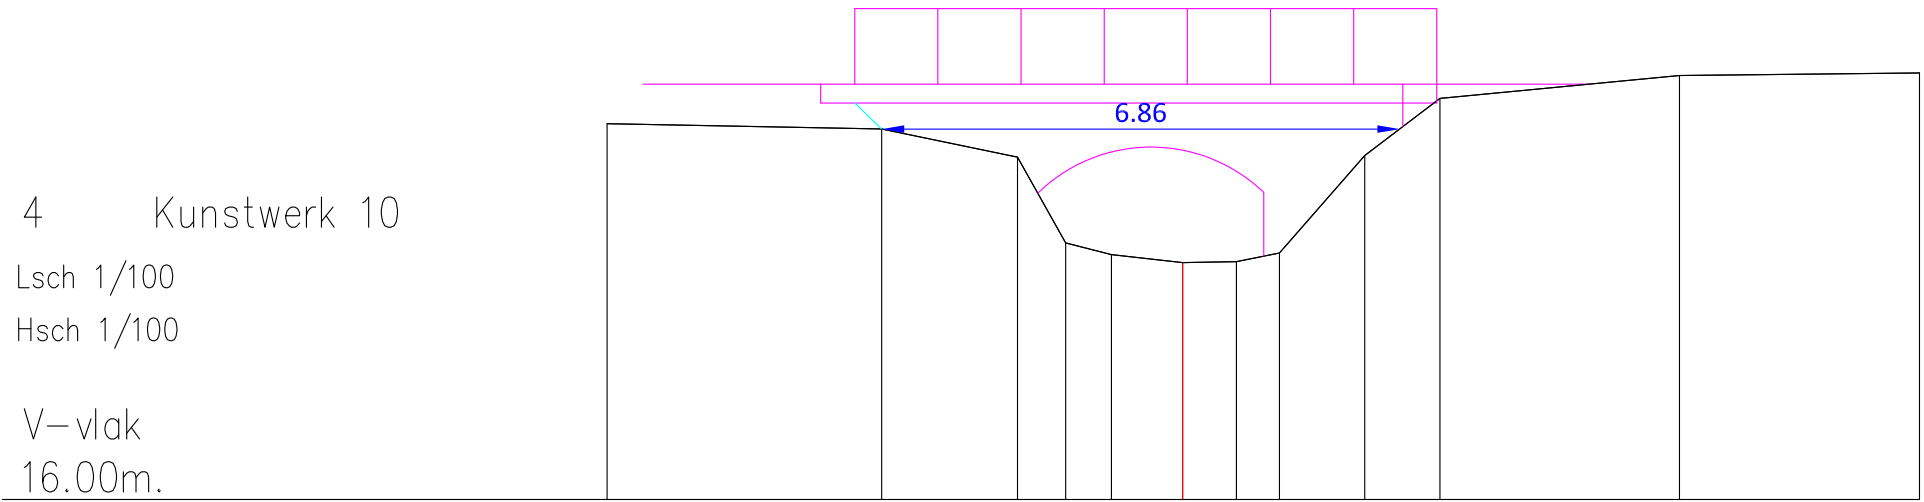

Vaste bodem	20.97	20.90	20.53	19.39	19.24	19.13	19.14	19.26	20.55	21.30	21.61	21.64
Slibbodem	Geen slib											
Tussenafstand	3.63	1.80	0.64	0.61	0.94	0.71	0.57	1.13	0.99	3.17	3.18	
Samengestelde afstand	-7.61	-3.98	-2.18	-1.55	-0.94	0.00	0.71	1.28	2.41	3.40	6.57	9.75