

OS334 NEDERAALBEEK

(VHAG: 5506)

MAARKEDAL

Dwarsprofiel_49



DWARSPROFIELPLAN

Aangeduide kruinbreedtes zijn indicatief.

Opgemeten in: 2000

Opgemeten volgens bestek: WAT/L/0099S0718X

LEGENDE

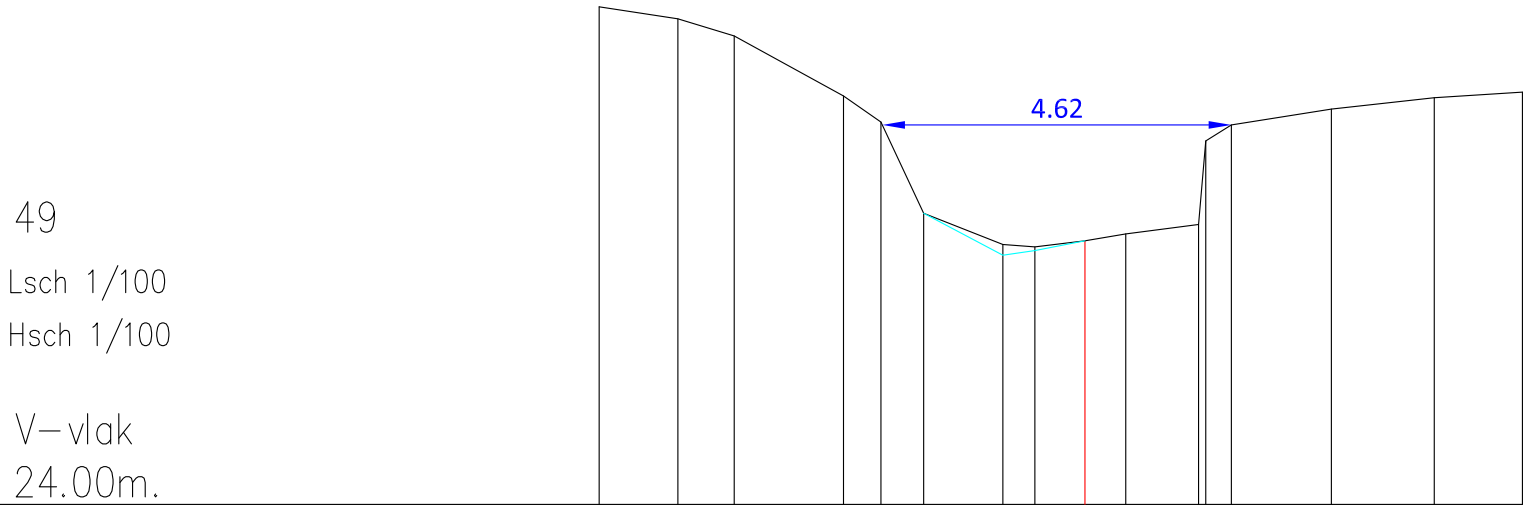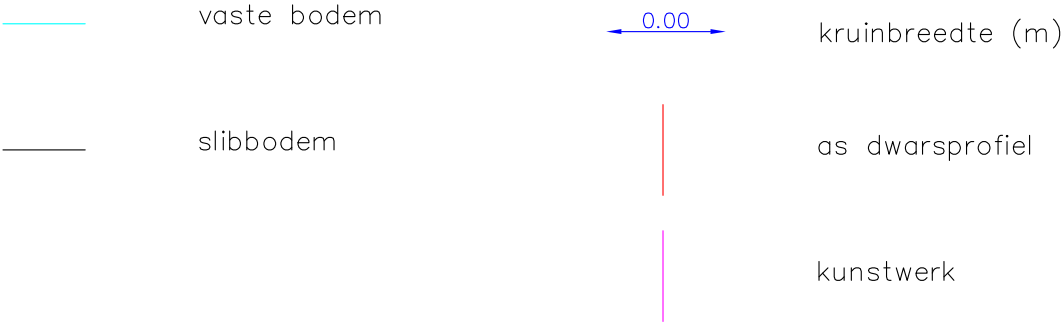

Vaste bodem	30.58	30.42	30.20		29.40	29.06	27.85		27.30	27.36	27.49	27.58		27.70	28.81	29.02		29.23		29.38		29.45
Slibbodem									27.44	27.41												
Tussenafstand		1.04	0.74	1.45	0.50	0.56		1.05	0.42	0.66	0.54	0.96	0.09	0.34		1.32		1.36		1.17		
Samengestelde afstand	-6.43	-5.39	-4.64		-3.19	-2.70	-2.13	-1.09	-0.66	0.00	0.54	1.50	1.60	1.94		3.26		4.62		5.79		