

OS334 NEDERAALBEEK

(VHAG: 5506)

MAARKEDAL

Dwarsprofiel_51


DWARSPROFIELPLAN

Aangeduide kruinbreedtes zijn indicatief.

Opgemeten in: 2000

Opgemeten volgens bestek: WAT/L/0099S0718X

LEGENDE

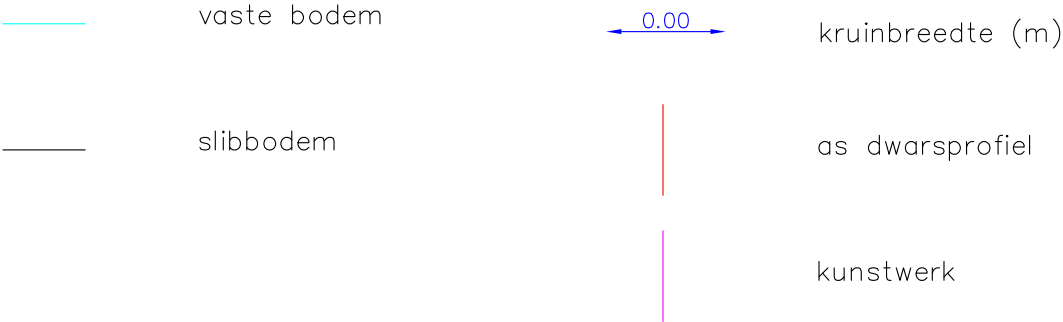


51

Lsch 1/100

Hsch 1/100

V–vlak
24.00m.

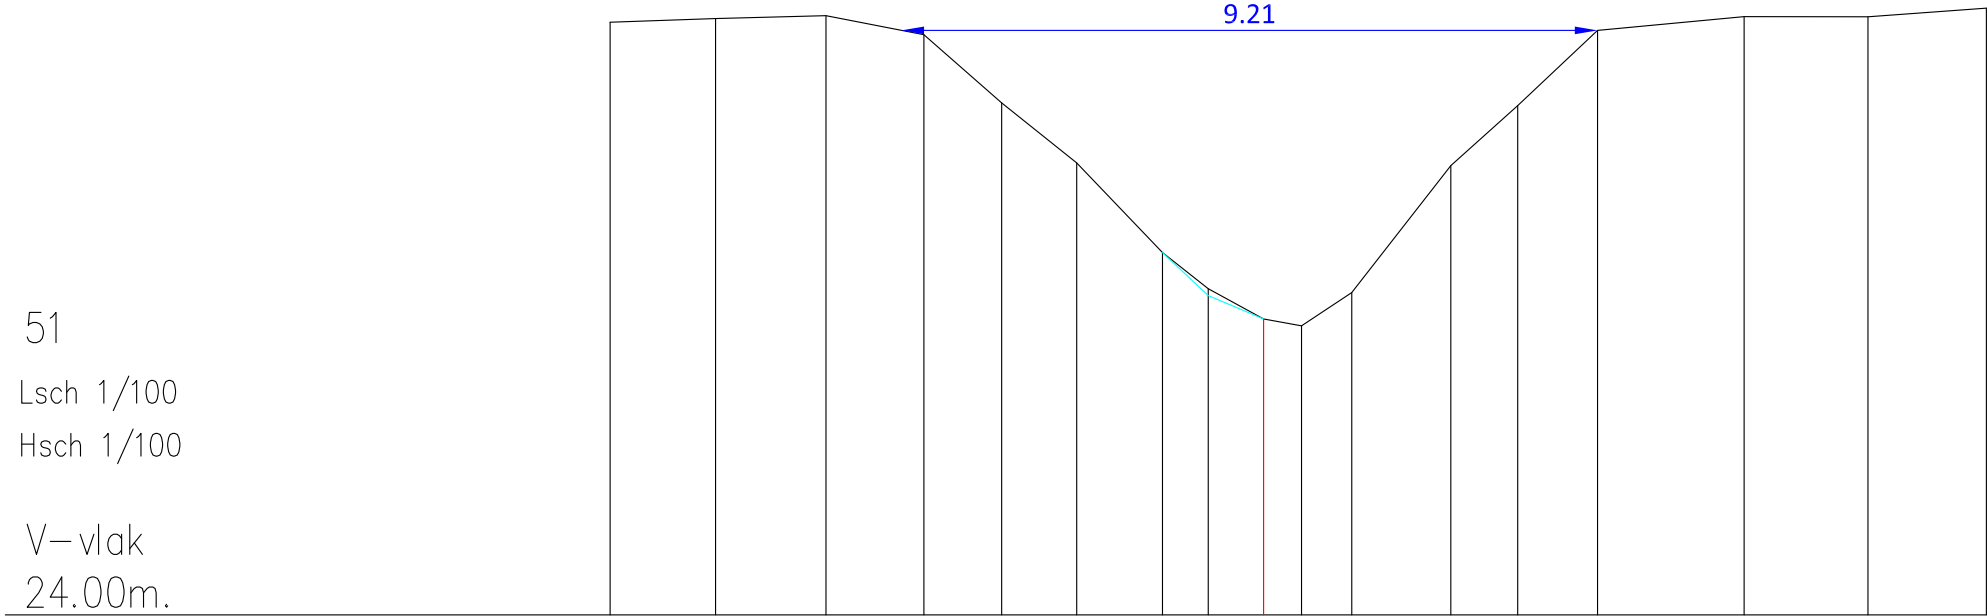

Vaste bodem	31.84	31.89	31.92	31.67	30.77	29.98	28.79	28.22	27.91	27.82	28.26	29.94	30.74	31.73	31.91	31.91	32.02
Slibbodem	28.31																
Tussenafstand	1.40	1.46	1.29	1.03	0.99	1.14	0.60	0.73	0.50	0.66	1.31	0.89	1.06	1.94	1.64	1.57	
Samengestelde afstand	-8.64	-7.25	-5.79	-4.49	-3.46	-2.47	-1.34	-0.73	0.00	0.50	1.17	2.48	3.36	4.42	6.36	7.99	9.56