

OS334 NEDERAALBEEK

(VHAG: 5506)

MAARKEDAL

Dwarsprofiel_54


DWARSPROFIELPLAN

Aangeduide kruinbreedtes zijn indicatief.

Opgemeten in: 2000

Opgemeten volgens bestek: WAT/L/0099S0718X

LEGENDE

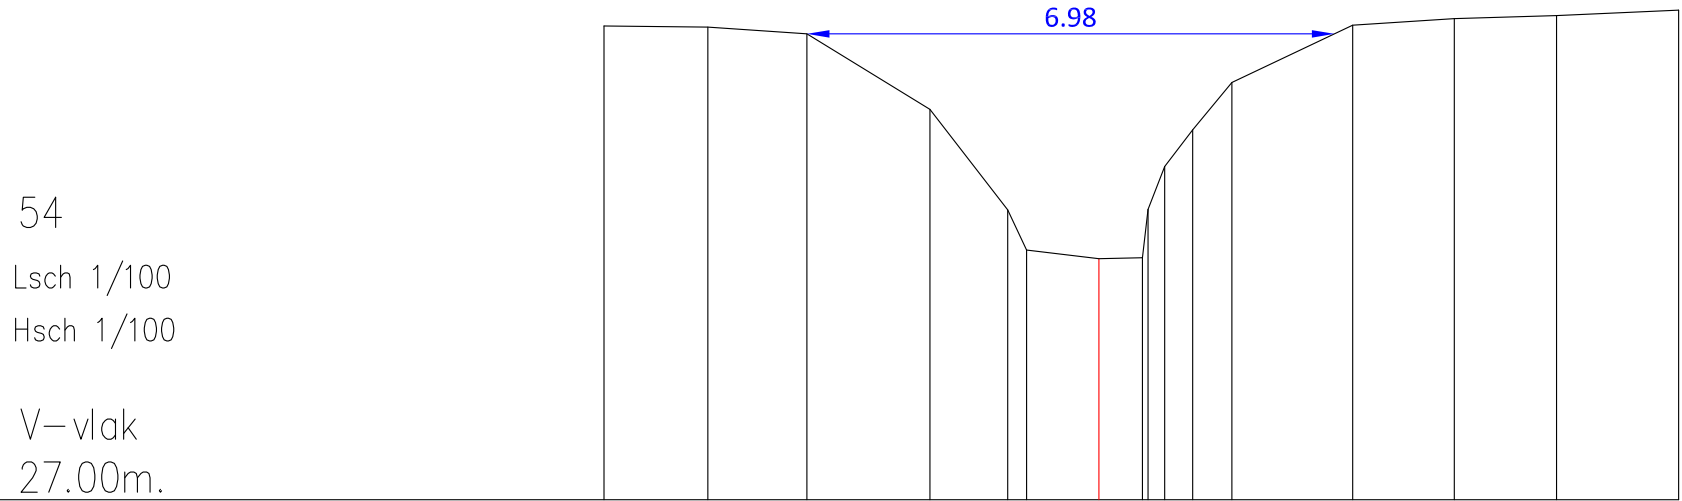

Vaste bodem	33.27	33.25	33.16	32.16	30.83	30.30	30.19	30.20	30.84	31.41	31.89	32.52	33.28	33.36	33.40	33.48
Slibbodem	Geen slib															
Tussenafstand	1.37	1.31	1.63	1.03	0.25	0.96	0.58	0.07	0.37	0.22	0.52	1.60	1.34	1.35	1.61	
Samengestelde afstand	-6.55	-5.17	-3.86	-2.23	-1.21	-0.96	0.00	0.58	0.65	0.87	1.24	1.76	3.36	4.70	6.05	7.67