

OS334 NEDERAALBEEK

(VHAG: 5506)

MAARKEDAL

Dwarsprofiel_8


DWARSPROFIELPLAN

Aangeduide kruinbreedtes zijn indicatief.

Opgemeten in: 2000

Opgemeten volgens bestek: WAT/L/0099S0718X

LEGENDE

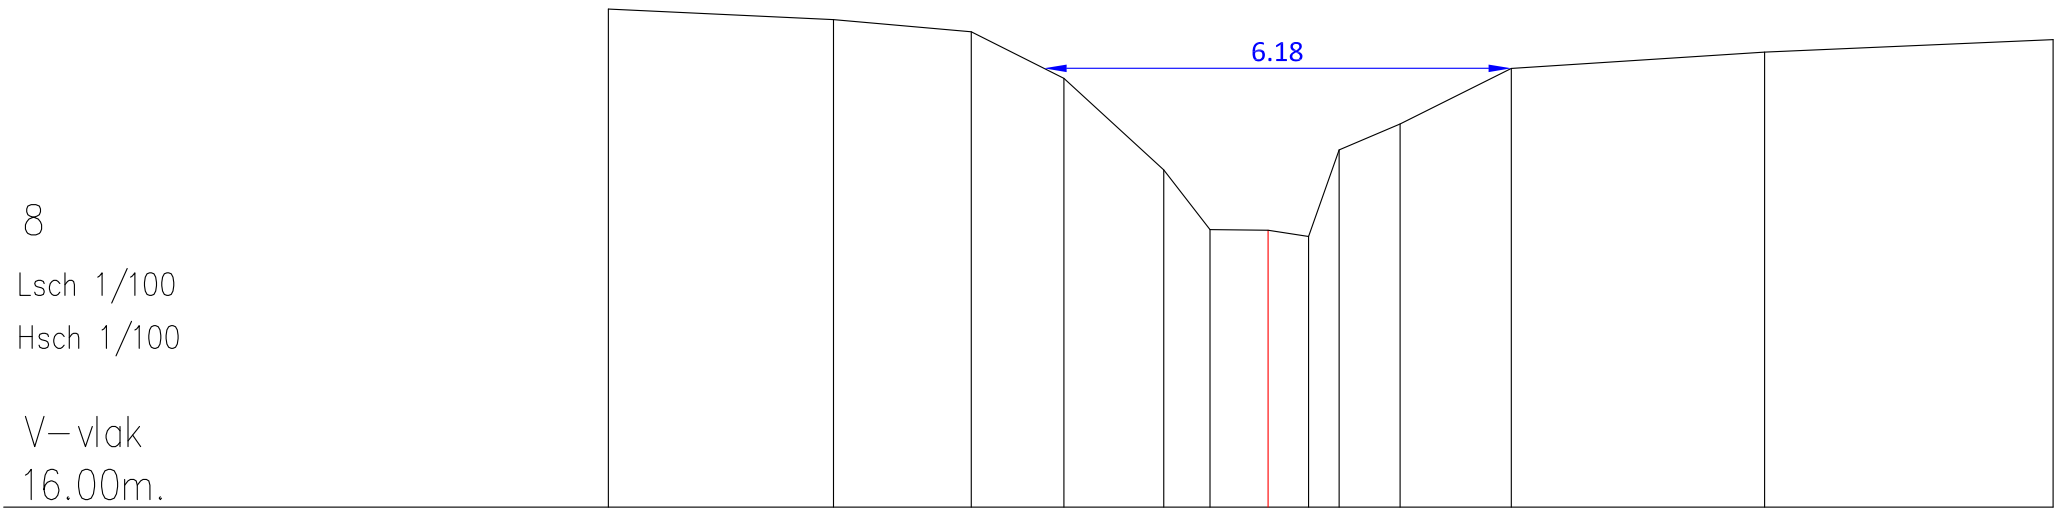

Vaste bodem	22.59	22.45	22.29	21.67	20.46	19.67	19.66	19.58	20.73	21.07	21.80	22.02	22.18
Slibbodem	Geen slib												
Tussenafstand	2.98	1.82	1.23	1.32	0.61	0.77	0.54	0.41	0.81	1.47	3.35	3.82	
Samengestelde afstand	-8.73	-5.75	-3.92	-2.70	-1.38	-0.77	0.00	0.54	0.94	1.75	3.22	6.57	10.38