

OS340 BROEKBEEK

(VHAG: 5151)

MAARKEDAL

Dwarsprofiel_6

DWARSPROFIELPLAN

Aangeduide kruinbreedtes zijn indicatief.

Opgemeten in: 2000


Opgemeten volgens bestek: WAT/L/0099S0718X

LEGENDE



6 OS340
Lsch 1/100
Hsch 1/100

V–vlak
26.00m.

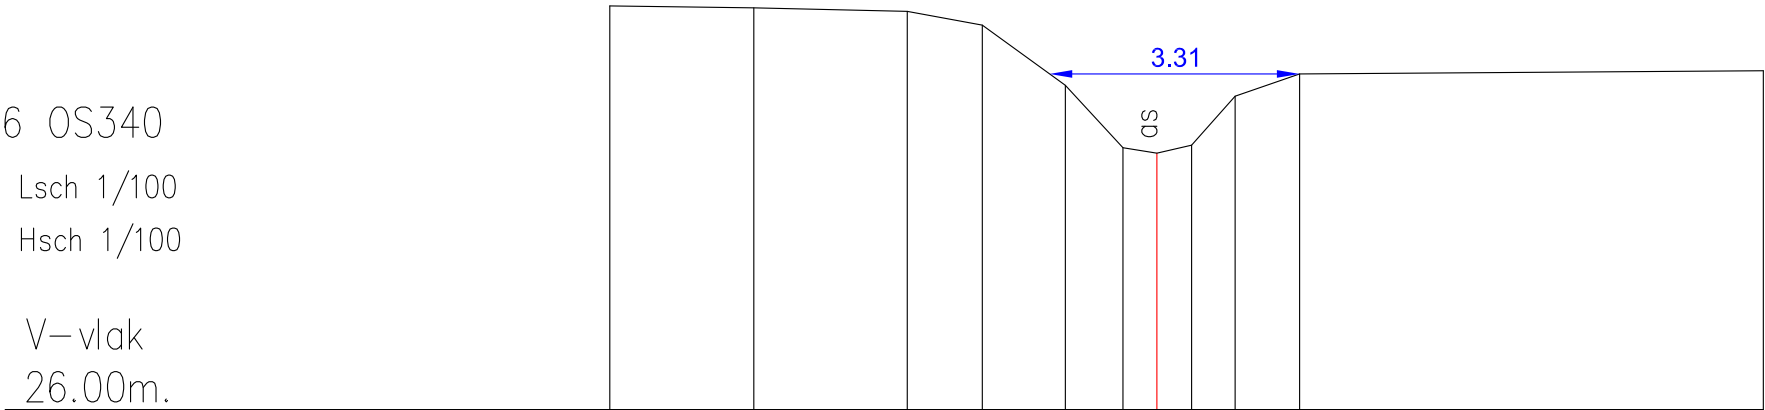

Vaste Bodem	31.34	31.31	31.27	31.08	30.29	29.46	29.39	29.50	30.14	30.44	30.48
Slibbodem	Geen slib										
Tussenafstand		1.91	2.03	0.99	1.10	0.76	0.45	0.46	0.57	0.86	6.14
Samengestelde afstand	-7.24	-5.33	-3.30	-2.31	-1.21	-0.45	0.00	0.46	1.03	1.89	8.02