

OS385 MOLENBEEK (VHAG: 256)

RONSE

Dwarsprofiel_112


DWARSPROFIELPLAN

Aangeduide kruinbreedtes zijn indicatief.

Opgemeten in: 2001


Opgemeten volgens bestek: onbekend

LEGENDE

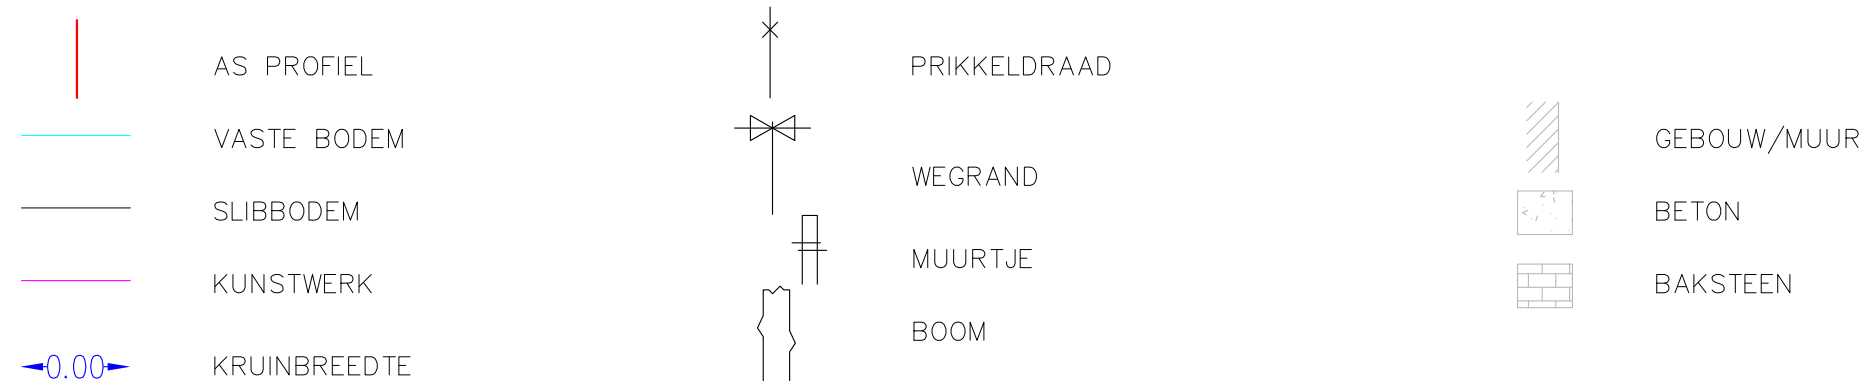

DWARSPROFIEL 112

Km 4896.33m
Hsch 1/100
Lsch 1/100
Vvlak 29 T.A.W.

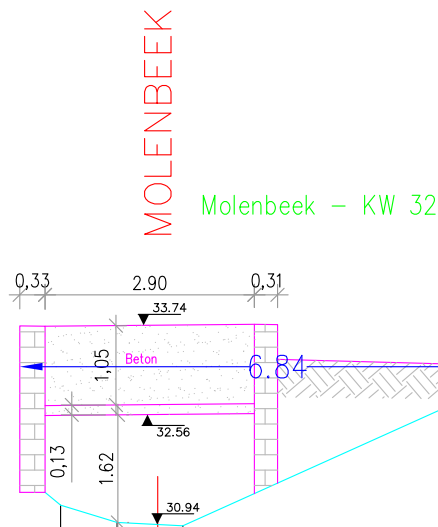

HOOGTEPEIL		31.21	30.98	30.94	33.04	33.06	33.15	33.02	32.98	32.93
CUMULAFSTAND		-1.29	-0.54	0.00	5.01	6.29	7.11	11.15	15.04	22.02
TUSSENAFSTAND	13.91	0.75	0.54	4.68	1.28	0.82	4.04	3.89	6.98	