

OS385 MOLENBEEK (VHAG: 256)

RONSE

Dwarsprofiel_25


DWARSPROFIELPLAN

Aangeduide kruinbreedtes zijn indicatief.

Opgemeten in: 2001

Opgemeten volgens bestek: onbekend

LEGENDE

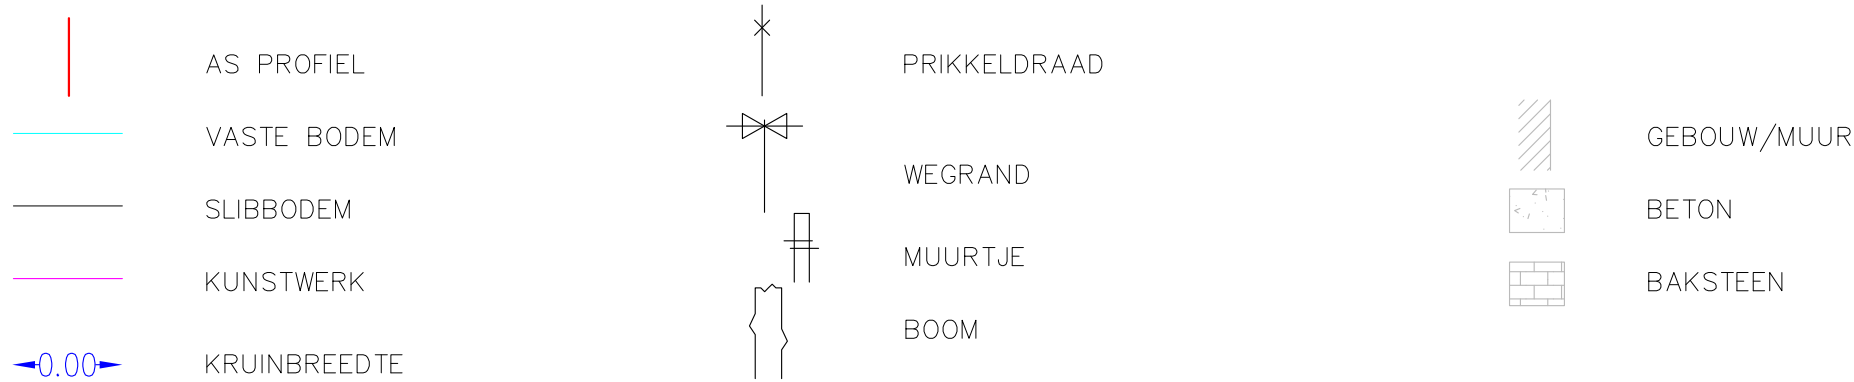

DWARSPROFIEL 25

Km 9551.44m
Hsch 1/100
Lsch 1/100
Vvlak 18 T.A.W.

HOOGTEPEIL	21.91	21.90	21.93	20.44	20.09	20.04	19.99	20.09	20.39	22.08	22.06	22.07	22.00	21.99	21.91	21.96	21.96	21.96	22.02	21.99
SLIBBODEM																				
CUMULAFSTAND	-8.66	-6.30	-4.47	-1.71	-0.80	-0.08	-0.08	0.62	1.45	2.72	4.03	6.19	8.38	10.28	11.67	14.75	17.06	19.50	21.89	24.29
TUSSENAFSTAND	7.71	2.37	1.83	2.76	0.90	0.72	0.62	0.84	1.27	1.31	2.16	2.19	1.90	1.39	3.08	2.31	2.44	2.39	2.39	