


Monding in de Woluwe

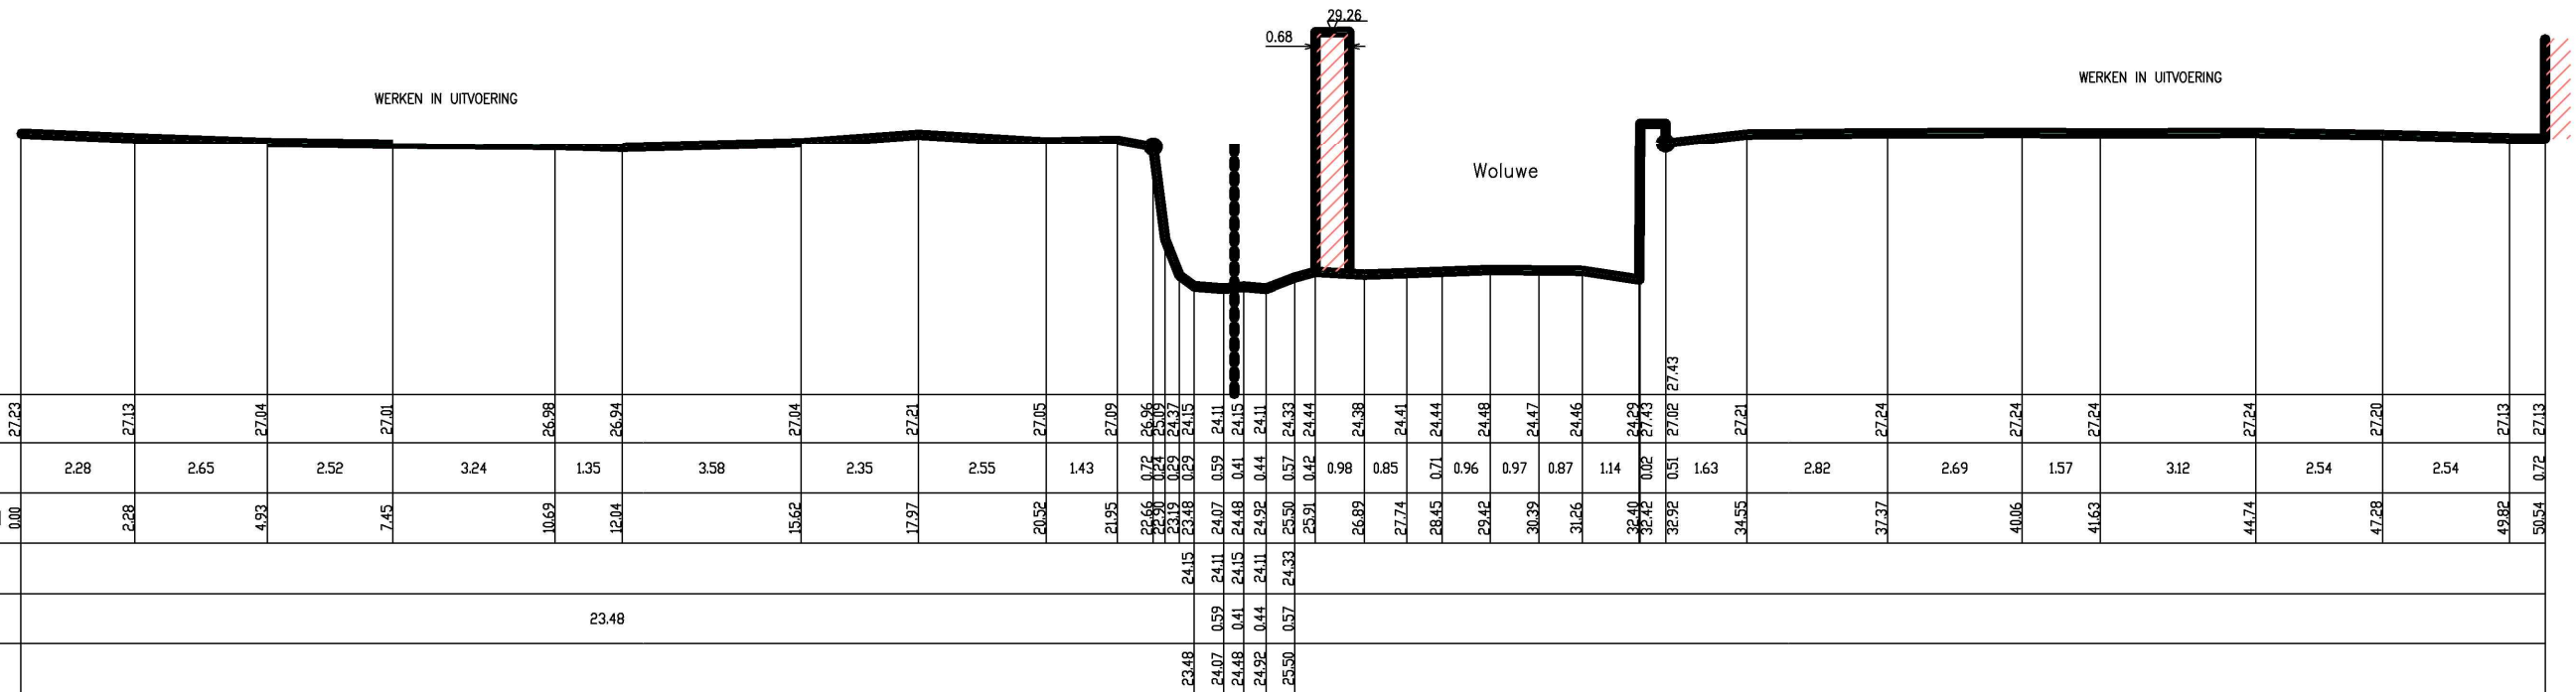

ONTLASTINGSBEEK
PROFIEL NR 01
SCHAAL: 1/100
REFERENTIEVLAK 22.00m TAW

[illegible]