


- = TOPSLIB
- = VASTE BODEM
- = WATERLIJN

KP 4997

Hor. Schaal 1/200

Vert. Schaal 1/100

Vergelijkingsvlak 4.00m TAW

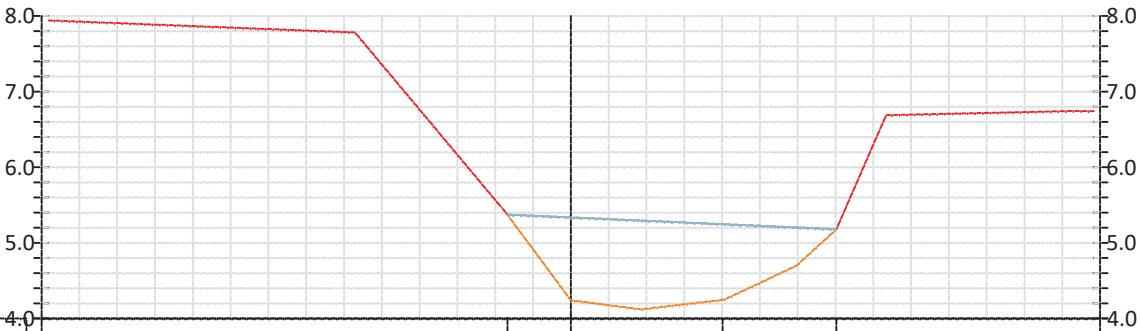

Hoogte Waterlijn			5.37	5.34		5.25	5.18	
Hoogte Topslib			5.37	4.24	4.12	4.21	4.70	5.18
Hoogte Vaste bodem	7.94	7.78	5.37	5.34		5.25	5.18	6.69
Tussenafstand Topslib				1.7	1.0	1.6	1.6	1.1