


37 P.K. 1.36500



SCHALEN
 H 1: 100.00
 L 1: 100.00
 R.V. 18.00

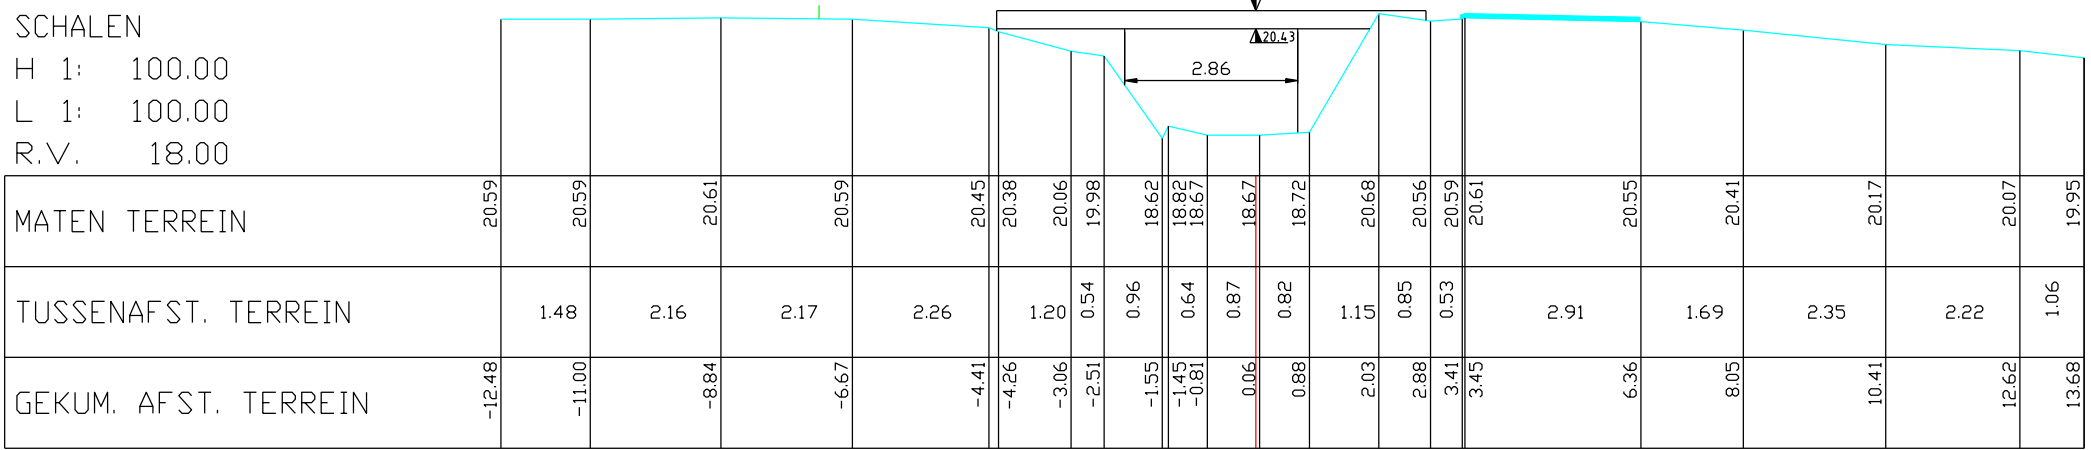

MATEN TERREIN	20.59	20.59	20.61	20.59	20.45	20.38	20.06	19.98	18.62	18.82	18.67	18.72	20.68	20.56	20.59	20.61	20.55	20.41	20.17	20.07	19.95	
TUSSENAFST. TERREIN		1.48	2.16	2.17	2.26	1.20	0.54	0.96	0.64	0.87	0.82	1.15	0.85	0.53	2.91	1.69	2.35	2.22	1.06			
GEKUM. AFST. TERREIN	-12.48	-11.00	-8.84	-6.67	-4.41	-4.26	-3.06	-2.51	-1.55	-1.45	-0.81	0.06	0.88	2.03	2.88	3.41	3.45	6.36	8.05	10.41	12.62	13.68