


PVG

46

Vergelijkingsvlak
-2.00m TAW

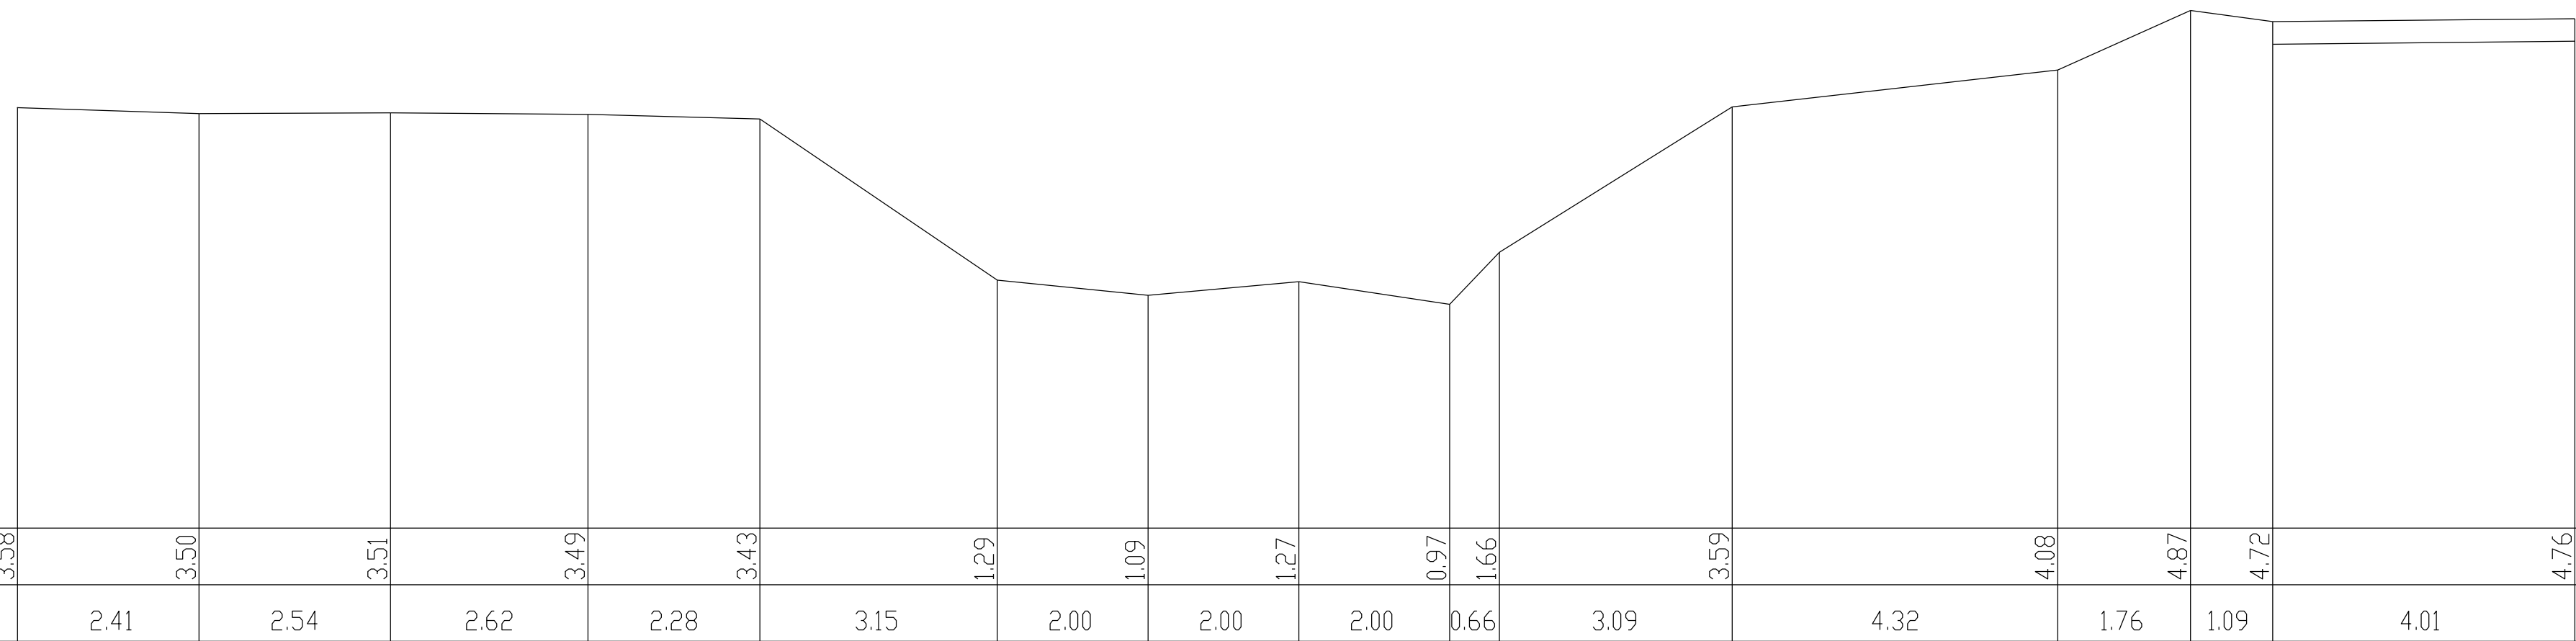

Bestaande hoogten	3.58	3.50	3.51	3.49	3.43	1.29	1.09	1.27	0.97	1.66	3.59	4.08	4.87	4.72	4.76
Afstanden		2.41	2.54	2.62	2.28	3.15	2.00	2.00	2.00	0.66	3.09	4.32	1.76	1.09	4.01
Ontworpen hoogten															
Afstanden															