


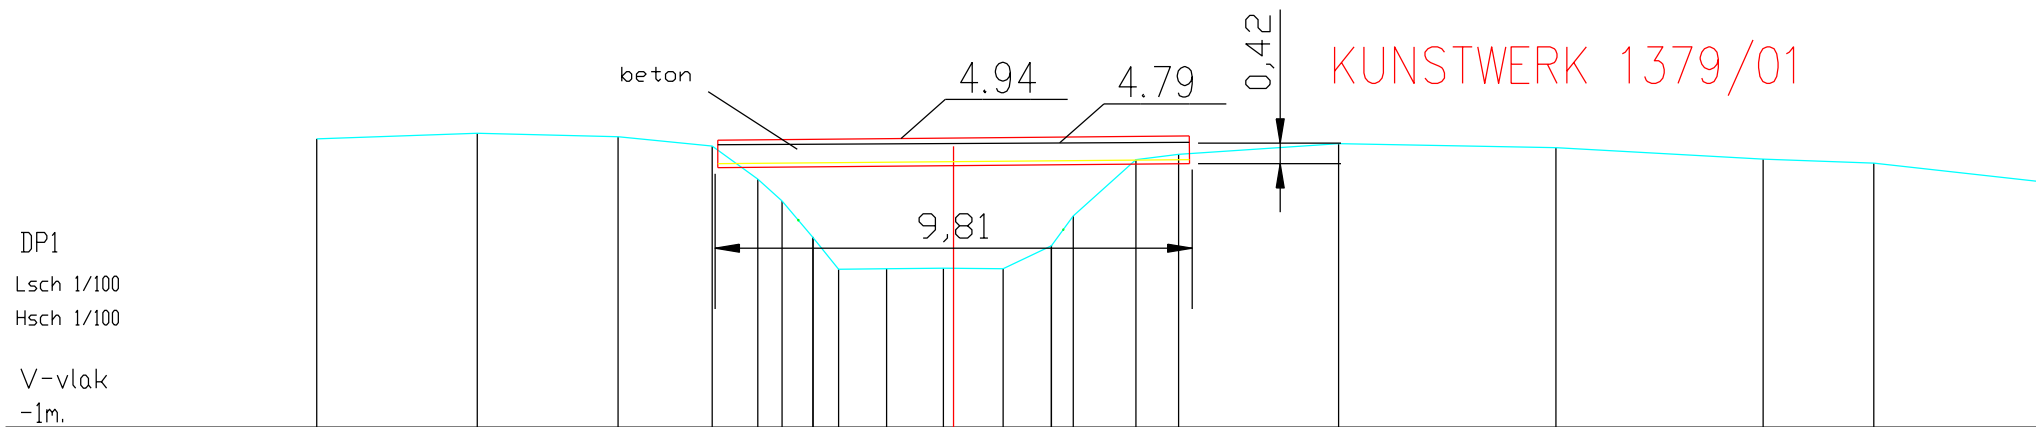

Peil slobodem																															
Vaste bodem	493	504		497		477		41	365	29	225	226		227		226	273	334		45	461		483		475		451		443		404
Begin begroeiing	325										306																				
Tussenafstand	33		29		193		094	05	063	053	099	117		123	099	044	129	088		329		446		426		228		345			
Cumulafstand	0	33		619		812		907	956	102	1072	1171		1288		1411	151	1555		1684	1771		21		2547		2973		32		3546