


160
Lsch 1/100
Hsch 1/100

V-vlak
2.00m.

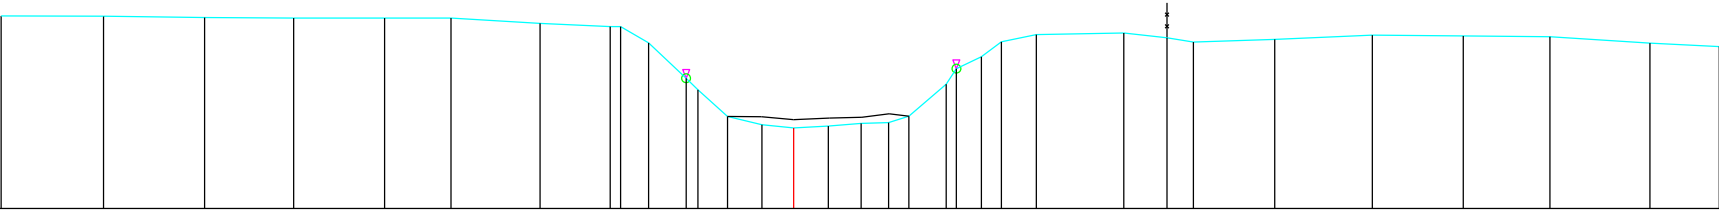

Maaiveldpeil	7.50	7.49	7.45	7.44	7.44	7.44	7.29	7.20	6.73	4.53	4.40	4.30	4.36	4.43	4.46	4.64	5.00	5.34	6.34	6.36	6.96	7.01	6.97	6.75	6.63	6.95	6.93	6.91	6.72	6.63		
Tussenafstand terrein	2.93	2.88	2.54	2.60	1.89	2.54	2.00	0.30	0.80	1.07	0.34	0.84	0.99	0.90	0.99	0.94	0.78	0.58	1.06	0.29	0.71	0.57	1.00	2.50	1.24	0.75	2.32	2.79	2.85	1.98		
Gecumuleerde afstand terrein	22.62	19.70	16.81	14.27	11.67	9.78	7.24	6.94	4.14	3.79	3.07	2.73	1.89	0.90	0.00	-0.99	-1.93	-2.71	-3.29	-4.55	-5.26	-5.93	-6.93	-9.43	-10.66	-11.42	-13.73	-16.52	-19.11	-21.99		
