


215

Lsch 1/100

Hsch 1/100

V=vlak

2.00m.

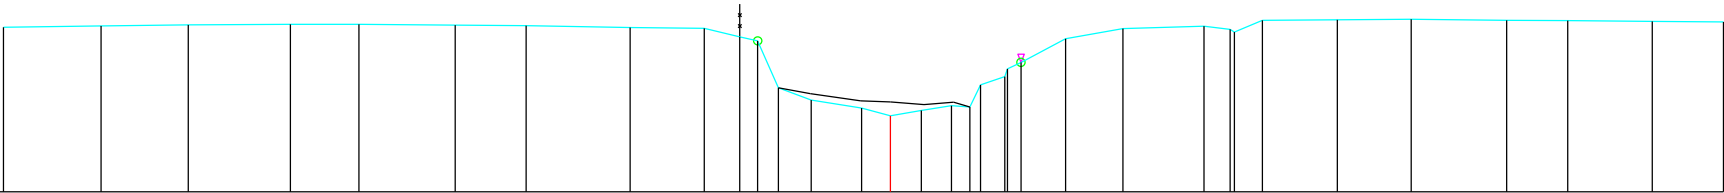

Maotveldpeil	7.02	7.06	7.09	7.11	7.11	7.08	7.07	7.02	6.99	6.73	6.61	5.17	4.80	4.55	4.37	4.48	4.63	5.26	5.62	5.95	6.67	6.96	7.05	6.67	7.23	7.25	7.26	7.23	7.22	7.20	7.18
Tussenafstand terrein	2.98	2.66	3.12	2.09	2.93	2.16	3.18	2.26	1.08	0.54	0.63	1.00	1.54	0.88	0.94	0.92	0.95	0.74	0.74	1.36	1.75	2.47	0.79	0.85	2.29	2.25	2.91	1.87	2.57	2.17	
Gecumuleerde afstand terrein	27.04	24.07	21.41	18.30	16.20	13.27	11.11	7.93	5.68	4.99	4.05	3.42	2.42	0.88	0.00	-0.94	-1.08	-2.42	-3.48	-4.84	-5.34	-7.09	-3.95	-3.09	-11.34	-13.63	-16.87	-18.79	-20.65	-23.23	
