


233
Lsch 1/100
Hsch 1/100
V-vlak
2.00m.

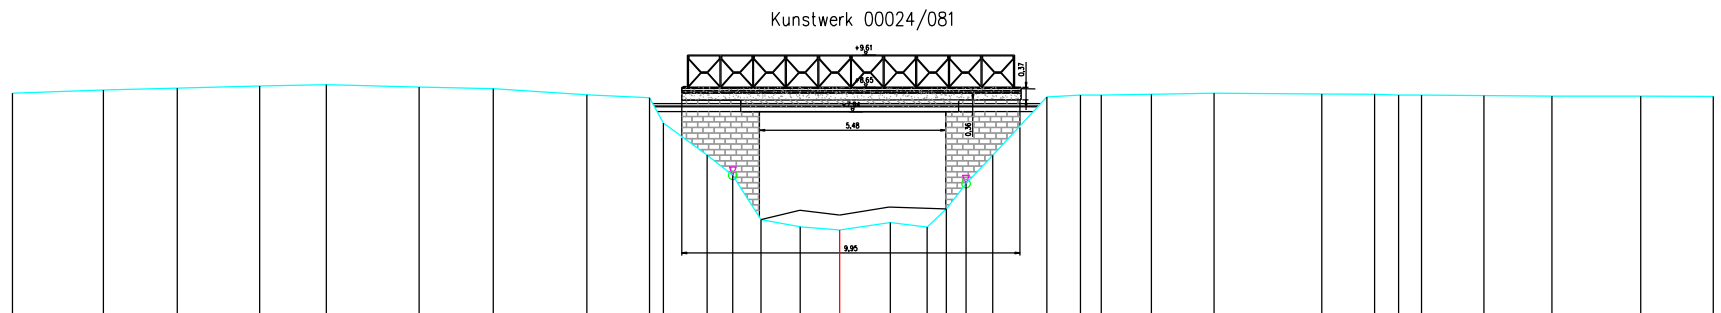

Maaveldpeil	849	838	834	830	823	826	822	844	835	761	666	823	802	844	808	843	845	849	846	843	840	840	839
Tussenafstand terrein		2.68	2.17	2.43	1.96	2.73	2.18	2.75	1.84	0.40	0.75	1.15	1.16	1.49	1.08	0.56	1.60	3.17	1.55	0.71	2.00	2.62	2.13
