


26  
Lsch 1/100  
Hsch 1/100

V-vlak  
2.00m.

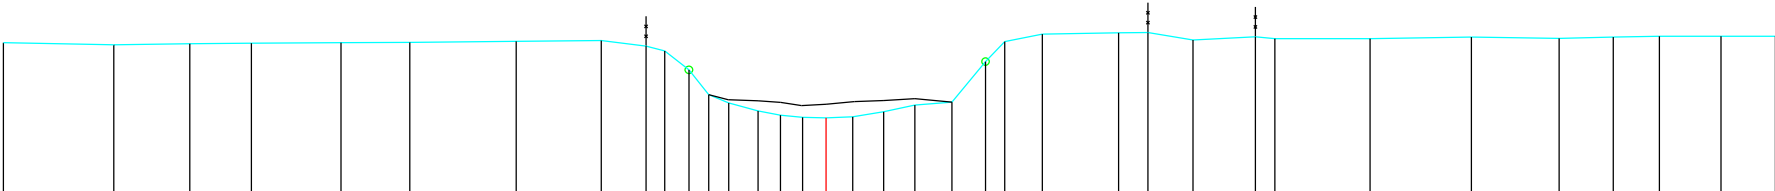

|                              |      
|------------------------------|------|------|------|------|------|------|------|------|------|------|------|-------|-------|-------|-------|-------|-------|-------|-------|-------|-------|-------|-------|-------|-------|-------|-------|-------|-------|-------|-------|-------|--|--|--|--|
| Maaiveldpeil                 | 7.00 | 6.93 | 6.96 | 6.98 | 6.99 | 7.00 | 7.04 | 7.07 | 6.98 | 6.72 | 6.09 | 5.75  | 4.98  | 4.71  | 4.90  | 4.92  | 4.88  | 4.91  | 5.01  | 6.36  | 7.03  | 7.28  | 7.33  | 7.33  | 7.09  | 7.19  | 7.13  | 7.14  | 7.18  | 7.21  | 7.21  | 7.21  |  |  |  |  |
| Tussenafstand terrein        | 3.69 | 2.54 | 2.07 | 2.99 | 2.30 | 3.56 | 2.84 | 1.50 | 0.63 | 0.81 | 0.67 | 0.98  | 0.75  | 0.74  | 0.79  | 0.88  | 1.03  | 1.05  | 1.24  | 1.12  | 0.64  | 1.26  | 2.55  | 0.98  | 1.50  | 2.09  | 0.65  | 3.18  | 3.39  | 2.93  | 2.06  | 1.82  |  |  |  |  |
| Slibpeil                     |      |      
