


30
Lsch 1/100
Hsch 1/100

V-vlak
2.00m.

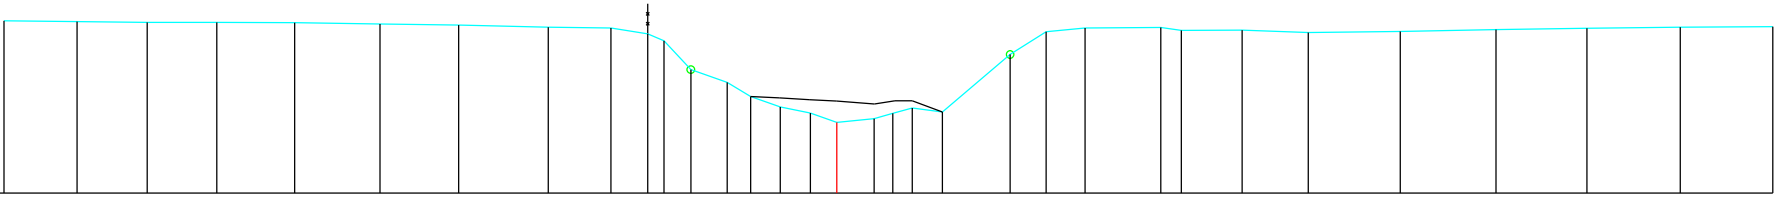

Maaiveldpeil	7.72	7.69	7.67	7.66	7.66	7.61	7.58	7.51	7.47	7.47	7.05	6.10	5.67	5.20	4.86	4.65	4.35	4.69	6.60	7.36	7.47	7.50	7.41	7.33	7.37	7.42	7.47	7.51	7.52
Tussenafstand terrein	2.42	2.33	2.31	2.59	2.83	2.61	2.98	2.08	1.22	0.5	0.89	1.21	0.78	0.98	1.00	0.88	1.24	2.25	1.20	1.29	2.52	0.68	2.02	2.19	3.06	3.17	3.03	3.09	3.08
Gecumuleerde afstand terrein	27.66	26.24	22.91	20.60	18.07	15.17	12.56	9.59	7.50	6.28	5.14	4.85	3.64	2.86	1.88	0.88	0.00	-1.59	-5.75	-6.95	-8.24	-10.76	-11.44	-13.46	-16.65	-18.77	-21.89	-24.97	-28.00
