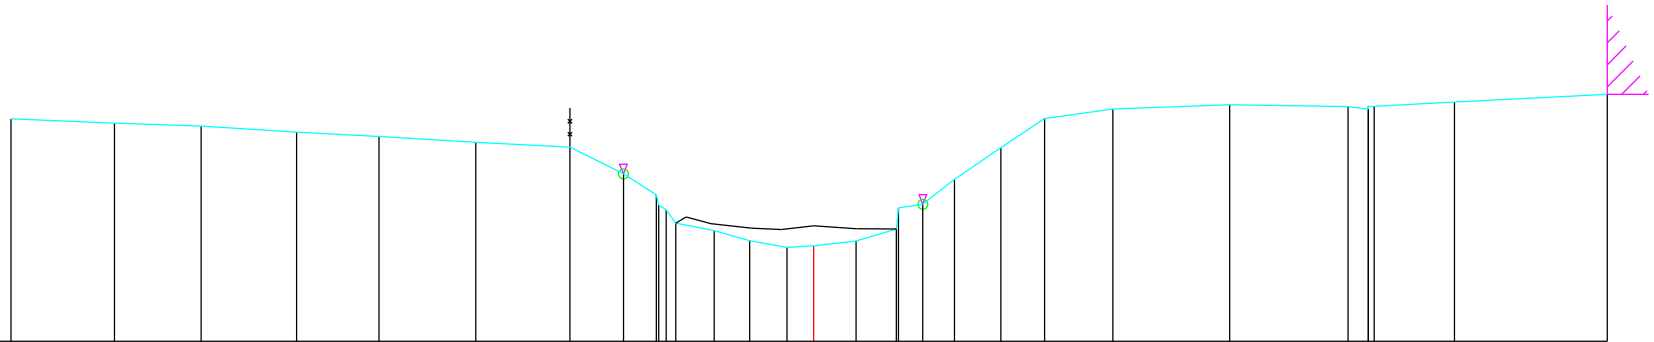


2.00m.

Maagveldpeil	7.66	7.38	7.50	7.35	7.23	7.09	6.97	6.28	5.72	5.07	4.83	4.57	4.40	4.44	4.56	4.36	4.31	4.00	8.00	8.11	8.31
Tussenafstand terrein	2.64	2.22	2.44	2.10	2.47	2.41	1.37	0.84	0.00	0.98	0.91	0.95	0.68	1.08	1.03	0.95	0.81	1.18	2.05	3.90	-20.28
Gecumuleerde afstand terrein	20.52	17.87	15.65	13.21	11.11	8.64	6.23	4.96	3.92	3.07	2.54	1.63	0.69	0.00	-1.08	-2.16	-3.60	-4.79	-14.33	-16.38	-20.28
Slibpeil									5.18	5.07	4.89	4.86	4.95	4.88	4.87						
Tussenafstand slib								0.26	0.63	1.04	0.76	0.82	1.09	1.02	-2.11						
Gecumuleerde afstand slib								3.28	2.63	1.98	0.82	0.00	-1.09								