



Legende

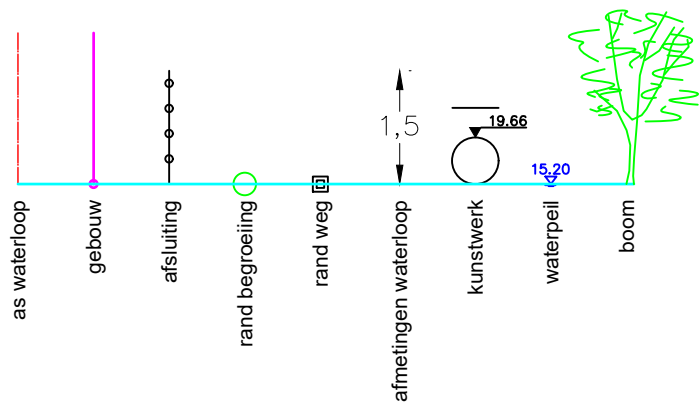

Dwarsprofiel 1
Vergelijkingsvlak 14.00 m T.A.W.
0+00.06

Peil vaste bodem	-16.87	-16.98	-16.81	-15.58	-15.34	-15.13	-15.28	-15.49	-15.12	-15.31	-17.31	-17.42	-17.43	-17.42	-17.38
Slibpeil				15.68	15.34	15.13	15.65	15.62	15.62	15.62					
Tussenafstand		2.91	2.62	1.34	0.23	0.24	0.40	0.61	0.33	2.29	2.60	0.33	3.57	0.19	
Afstand tot as	-7.64	-4.77	-2.19	-0.86	-0.63	-0.40	-0.00	-0.49	-0.81	-3.11	-5.71	-6.03	-9.61	-9.79	

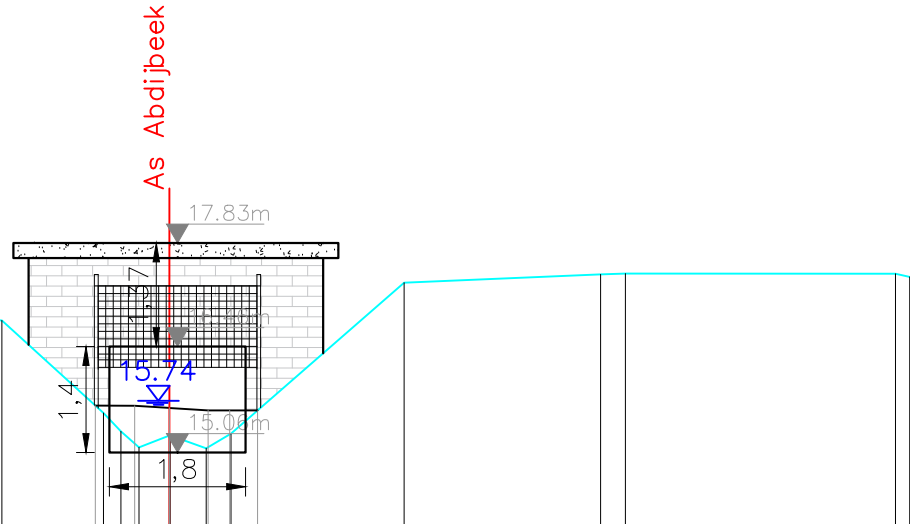

Gemeente Leuven

B2136

Abdijbeek

VHAG: 6662

Locatie atlaspunt (LB72): X-coördinaat: 174501,92 Y-coördinaat: 176169,826

DWARSPROFIELPLAN

Atlaspunt - 002
Datum opmeting: 02/12/2020
Schaal: 1/100

