


Legende

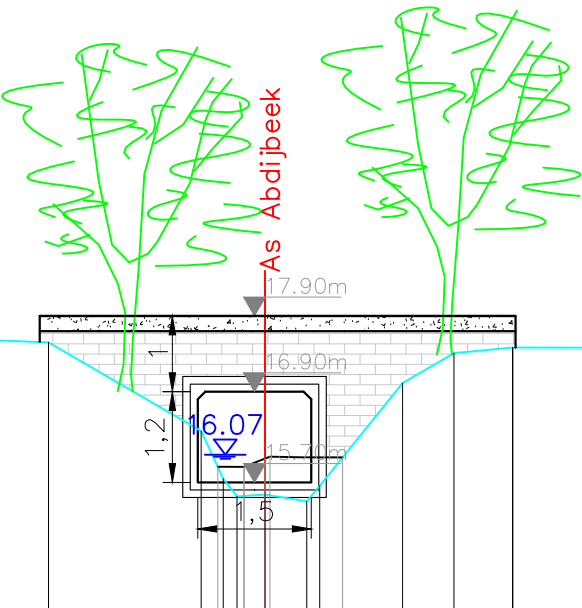

Dwarsprofiel 5
Vergelijkingsvlak 14.00 m T.A.W.
0+95.76

Peil vaste bodem	-17.70	-17.68		-17.64	-17.65	-17.64	-17.55	-16.38	-15.91	-15.75	-15.52	-15.54	-15.45	-17.01	-17.41	-17.48	17.45
Slibpeil								15.91	15.90	16.01	16.03						
Tussenafstand		1.44	3.51	0.79	0.98	2.31	2.02	0.29	0.18	0.37	0.55	0.17	1.10	0.68	0.78	11.72	
Afstand tot as	-11.89	-10.45		-6.93	-6.15	-5.17	-2.86	-0.84	-0.55	-0.37	-0.00	-0.48	-0.63	-1.59	-2.19	-2.87	-11.63



Gemeente Leuven

B2136

Abdijbeek

VHAG: 6662

Locatie atlaspunt (LB72): X-coördinaat: 174595,868 Y-coördinaat: 176154,289

DWARSPROFIELPLAN

Atlaspunt - 006
Datum opmeting: 02/12/2020
Schaal: 1/100

