


Legende



Dwarsprofiel 16
Vergelijkingsvlak 14.00 m T.A.W.
4+39.98

Peil vaste bodem		-18.69	-18.00	-17.04	-16.93	-16.96	-18.25	-18.47
Slibpeil				-17.02	-17.02	-17.02		
Tussenafstand			1.56	2.17	0.64	0.76	2.13	7.76
Afstand tot as		-4.29	-2.76	-0.63	-0.00	-0.76	-2.90	-10.65

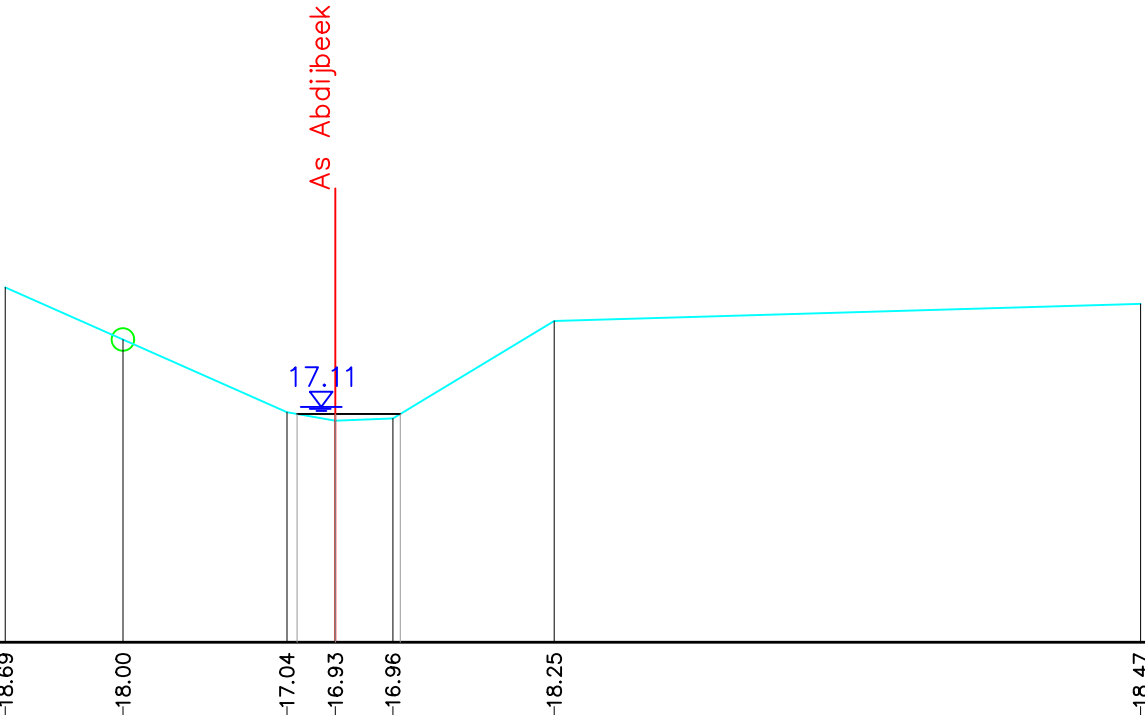

Gemeente Leuven

B2136

Abdijbeek

VHAG: 6662

Locatie atlaspunt (LB72): X-coördinaat: 174906,489 Y-coördinaat: 176290,531

DWARSPROFIELPLAN

Atlaspunt - 017
Datum opmeting: 02/12/2020
Schaal: 1/100

