

LEGENDE

= RAND VAN DE OEVERBEGROEIING

= VASTE BODEM

= SLIBBODEM


= AS WATERLOOP

= KRUISING GEBOUW

= KRUISING AFSLUITING

= HAAG

Kunstwerk 6800_11

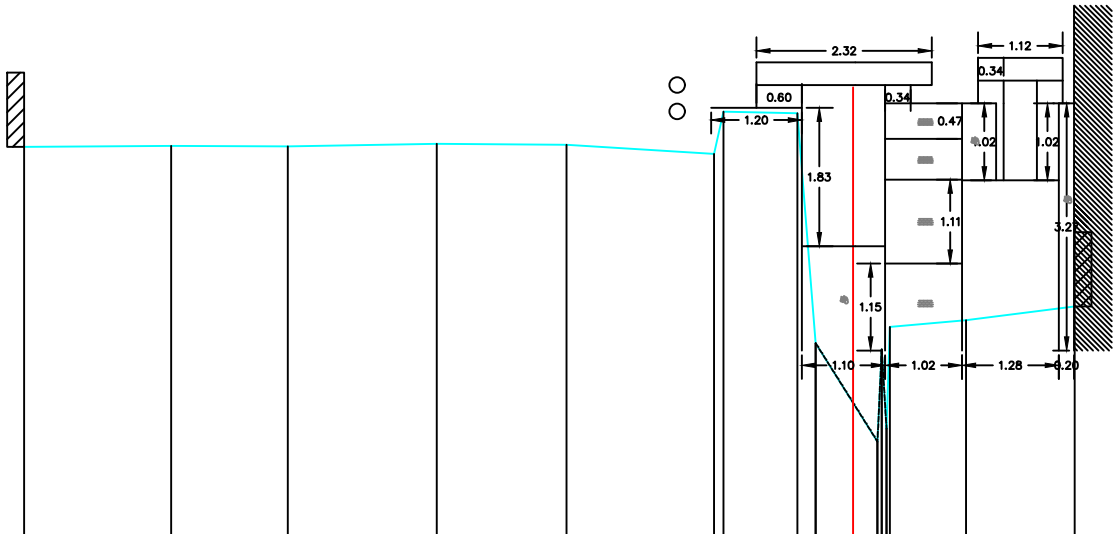

HOOGTEPEIL	28.21	28.23	28.22	28.25	28.24	28.12	28.68	28.66	25.92	26.10
SLIB										
KUMULAFSTAND	-10.97	-9.02	-7.48	-5.51	-3.79	-1.84	-1.71	-0.74	1.50	2.93
TUSSENAFSTAND		1.95	1.54	1.97	1.72	1.95	0.12	0.98	1.44	

Gemeente Meise

B1048 **Amelvannesbeek**

VHAG: 6800

Locatie atlaspunt (LB72): X-coördinaat: 148103,1865 Y-coördinaat: 180109,0519

DWARSPROFIELPLAN

Atlaspunt - 011
Datum opmeting: 1/07/2003
Schaal: 1/100

