


LEGENDE

-  = RAND VAN DE OEVERBEGROEIJING
-  = VASTE BODEM
-  = SLIBBODEM
- = AS WATERLOOP
-  = KRUISING GEBOUW
-  = KRUISING AFSLUITING
-  = HAAG

Kunstwerk 6800_11

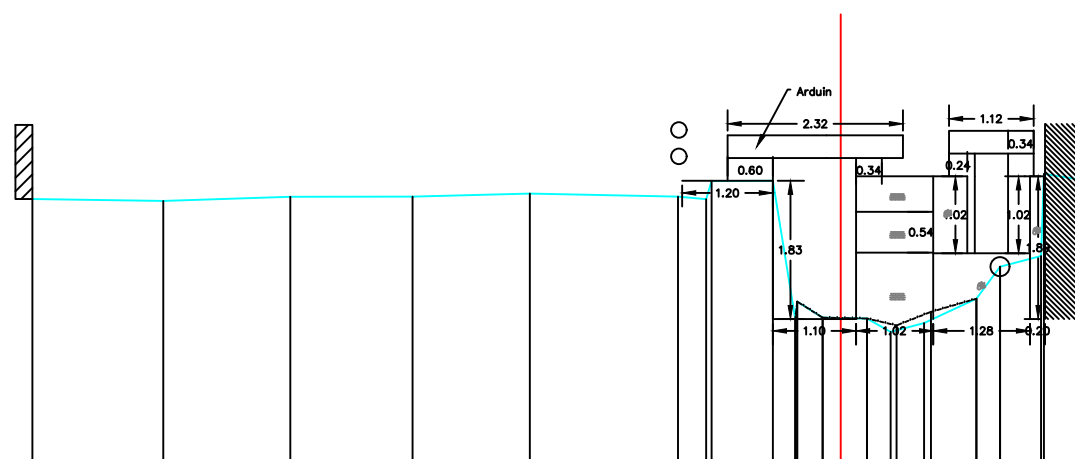

HOOGTEPEIL	28.56	28.53	28.59	28.59	28.63	28.59	28.55	28.79	28.80	26.97	27.20	26.98	26.98	26.80	26.92	27.24	27.66	27.80	28.89	28.68	28.41	28.21	27.82	27.78	27.72	27.72	27.69	27.69	27.68	27.69	27.70	
SLIB	27.24																	27.66	27.80	28.89	28.68	28.41	28.21	27.82	27.78	27.72	27.72	27.69	27.69	27.68	27.69	27.70
KUMULAFSTAND	-10.69	-8.96	-7.28	-5.66	-4.11	-2.15	-1.78	-1.71	-0.90	-0.60	-0.57	-0.24	0.00	0.35	0.35	1.79	2.11	2.65	2.69	3.99	5.50	6.58	6.74	8.29	10.46	12.09	13.91	15.64	17.13	18.98	20.84	
TUSSENAFSTAND	1.73	1.68	1.62	1.55	1.96	0.37	0.87	0.81	0.30	0.03	0.34	0.24	0.24	0.31	0.44	0.69	0.31	0.54	0.04	1.30	1.51	1.08	0.16	1.54	2.17	1.64	1.82	1.73	1.49	1.85	1.86	

Gemeente Meise

B1048

Amelvonnesebeek

VHAG: 6800

Locatie atlaspunt (LB72): X-coördinaat: 148099,0057 Y-coördinaat: 180107,9461

DWARSPROFIELPLAN

Atlaspunt - 012

Datum opmeting: 1/07/2003

Schaal: 1/100

