


LEGENDE

-  = RAND VAN DE OEVERBEGROEIING
-  = VASTE BODEM
-  = SLIBBODEM
- = AS WATERLOOP
-  = KRUISING GEBOUW
-  = KRUISING AFSLUITING
-  = HAAG

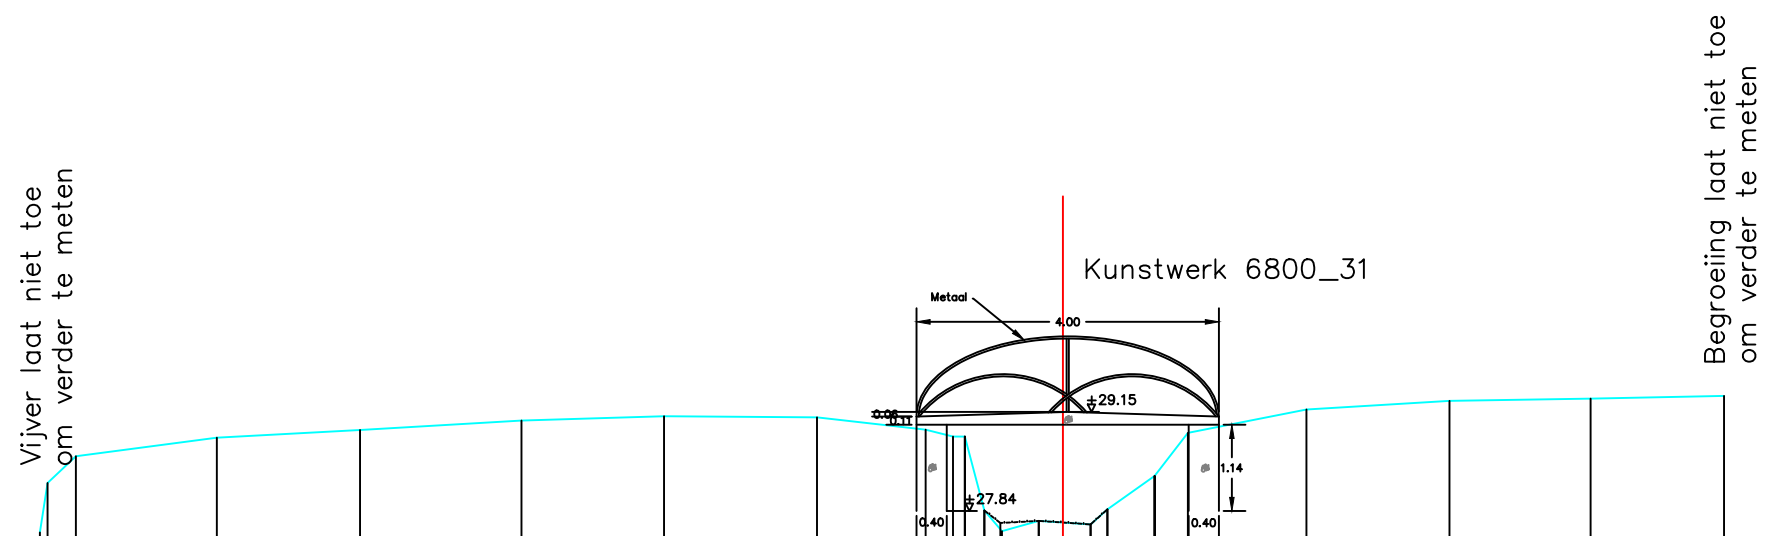

HOOGTEPEIL	27.55	28.21	28.56	28.81	28.91	29.03	29.09	29.08	28.91	28.82	28.82	27.84	27.84	27.57	27.71	27.66	27.86	28.30	28.87	29.18	29.29	29.32	29.36
SLIB																							
KUMULAFSTAND	-13.53	-13.43	-13.06	-11.19	-9.30	-7.16	-5.28	-3.25	-1.82	-1.46	-1.36	-1.04	-0.94	-0.81	-0.32	0.00	0.36	1.21	1.65	3.22	5.11	6.98	8.74
TUSSENAFSTAND	0.10	0.10	0.37	1.87	1.89	2.14	1.89	2.02	1.44	0.36	0.10	0.16	0.26	0.23	0.49	0.32	0.36	0.62	0.44	1.57	1.89	1.87	1.76

Gemeente Meise

B1048

Amelvonnesebeek

VHAG: 6800

Locatie atlaspunt (LB72):

X-coördinaat: 147837,6855 Y-coördinaat: 180012,7812

DWARSPROFIELPLAN

Atlaspunt - 021

Datum opmeting: 1/07/2003

Schaal: 1/100

