


LEGENDE

-  = RAND VAN DE OEVERBEGROEIING
-  = VASTE BODEM
-  = SLIBBODEM
- = AS WATERLOOP
-  = KRUISING GEBOUW
-  = KRUISING AFSLUITING
-  = HAAG

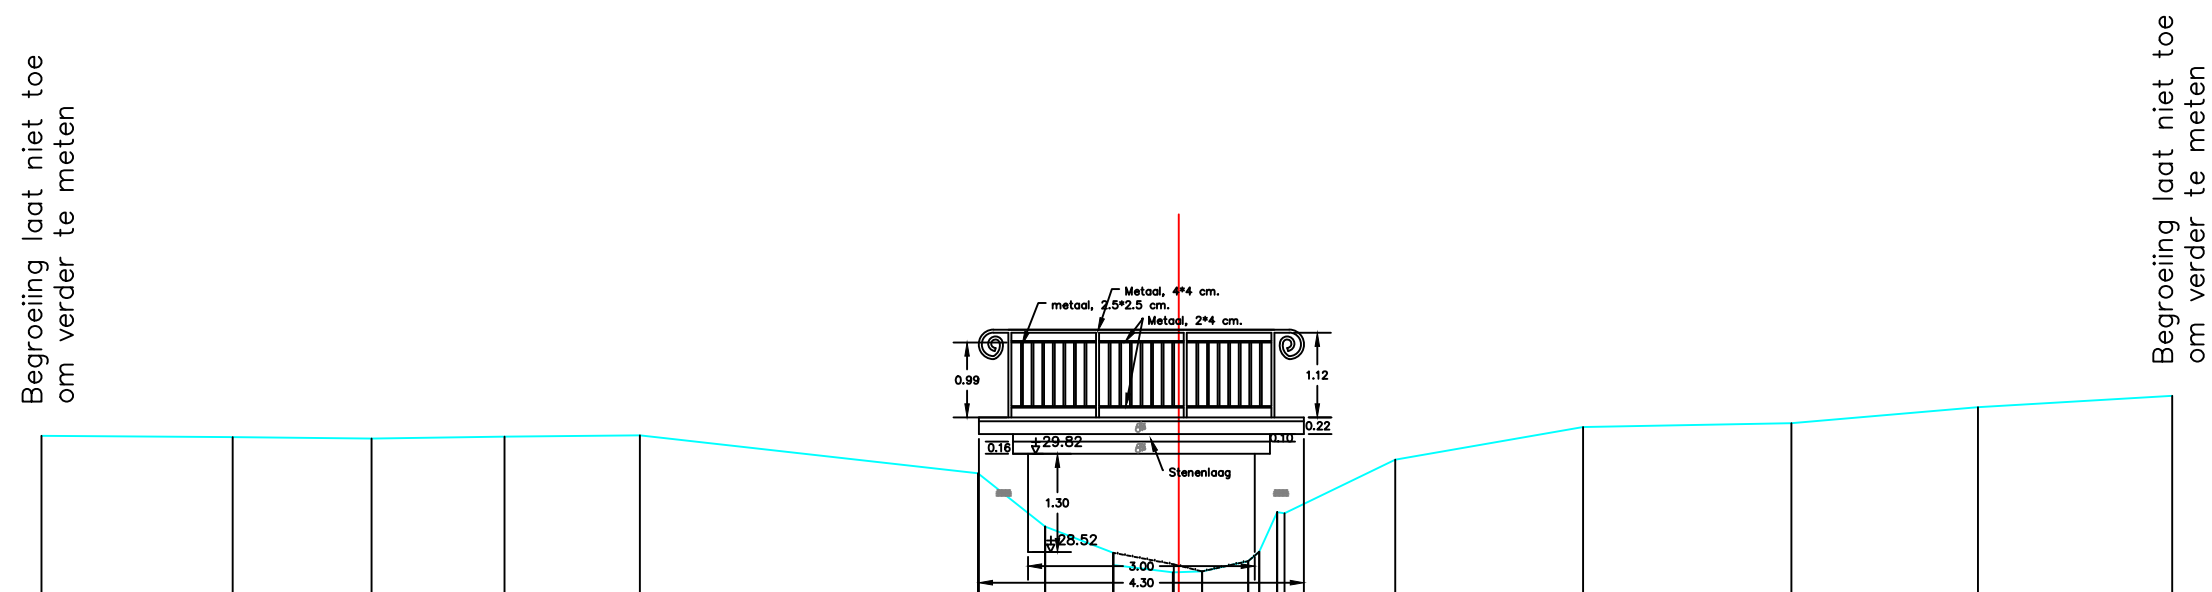

HOOGTEPEIL	30.07	30.05	30.03	30.06	30.08	29.58	28.87	28.36	28.52	28.26	28.28	28.41	28.54	29.06	29.04	29.75	30.19	30.24	30.45	30.60
SLIB								28.47	28.52	28.37	28.28	28.41	28.54	29.06						
KUMULAFSTAND	-15.04	-12.52	-10.68	-8.92	-7.13	-2.66	-1.77	-0.87	-0.87	0.00	0.31	0.92	1.07	1.30	1.40	2.86	5.35	8.10	10.57	13.14
TUSSENAFSTAND		2.53	1.84	1.76	1.79	4.47	0.89	0.90	0.01	0.79	0.31	0.67	0.15	0.24	0.10	1.46	2.49	2.76	2.47	2.57

Gemeente Meise

B1048

Amelvonnesebeek

VHAG: 6800

Locatie atlaspunt (LB72): X-coördinaat: 147524,945 Y-coördinaat: 179915,7213

DWARSPROFIELPLAN

Atlaspunt - 028

Datum opmeting: 1/07/2003

Schaal: 1/100

