


LEGENDE

- = RAND VAN DE OEVERBEGROEIING
- = VASTE BODEM
- = SLIBBODEM
- = AS WATERLOOP
-  = KRUISING GEBOUW
-  = KRUISING AFSLUITING
- = HAAG

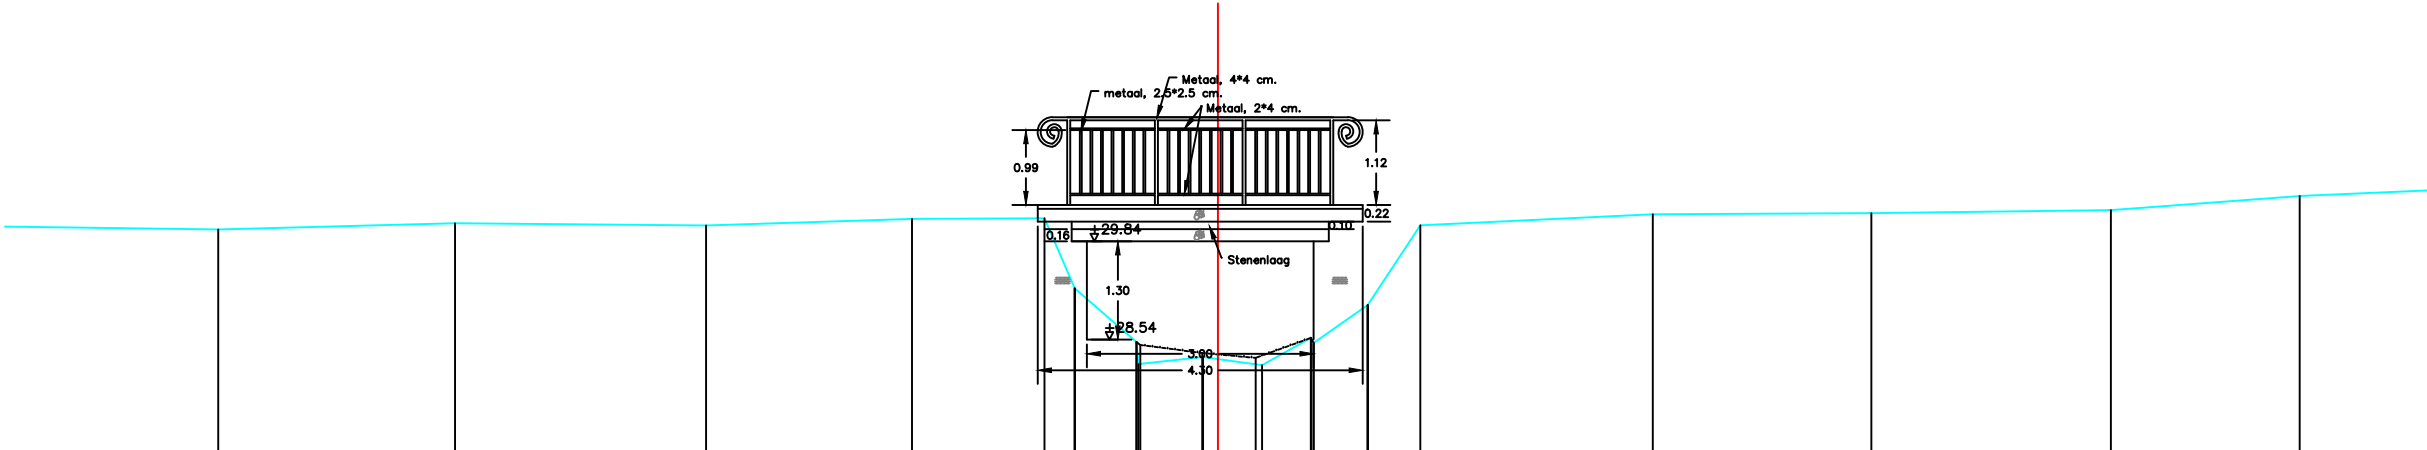

|               |        |        |       |       |       |       |       |       |       |       |       |       |       |       |       |       |       |       |
|---------------|--------|--------|-------|-------|-------|-------|-------|-------|-------|-------|-------|-------|-------|-------|-------|-------|-------|-------|
| HOOGTEPEIL    | 30.01  | 30.09  | 30.06 | 30.15 | 30.16 | 29.23 | 28.52 | 28.23 | 28.32 | 28.21 | 28.57 | 28.51 | 29.01 | 30.06 | 30.21 | 30.23 | 30.26 | 30.45 |
| SLIB          |        |        |       |       |       |       | 28.52 | 28.48 | 28.37 | 28.31 | 28.57 | 28.51 |       |       |       |       |       |       |
| KUMULAFSTAND  | -13.23 | -10.09 | -6.77 | -4.05 | -2.29 | -1.89 | -1.08 | -1.05 | -0.20 | 0.00  | 0.58  | 1.23  | 1.26  | 1.98  | 2.68  | 5.75  | 8.64  | 11.81 |
| TUSSENAFSTAND | 3.33   | 3.13   | 3.32  | 2.72  | 1.75  | 0.40  | 0.82  | 0.85  | 0.20  | 0.58  | 0.64  | 0.72  | 0.70  | 3.08  | 2.89  | 3.17  | 2.50  | 3.17  |

Gemeente Meise

B1048

Amelvonnesebeek

VHAG: 6800

Locatie atlaspunt (LB72): X-coördinaat: 147521,2567 Y-coördinaat: 179912,6144

DWARSPROFIELPLAN

Atlaspunt - 029  
Datum opmeting: 1/07/2003  
Schaal: 1/100

