


### LEGENDE

-  = RAND VAN DE OEVERBEGROEIING
-  = VASTE BODEM
-  = SLIBBODEM
-  = AS WATERLOOP
-  = KRUISING GEBOUW
-  = KRUISING AFSLUITING
-  = HAAG

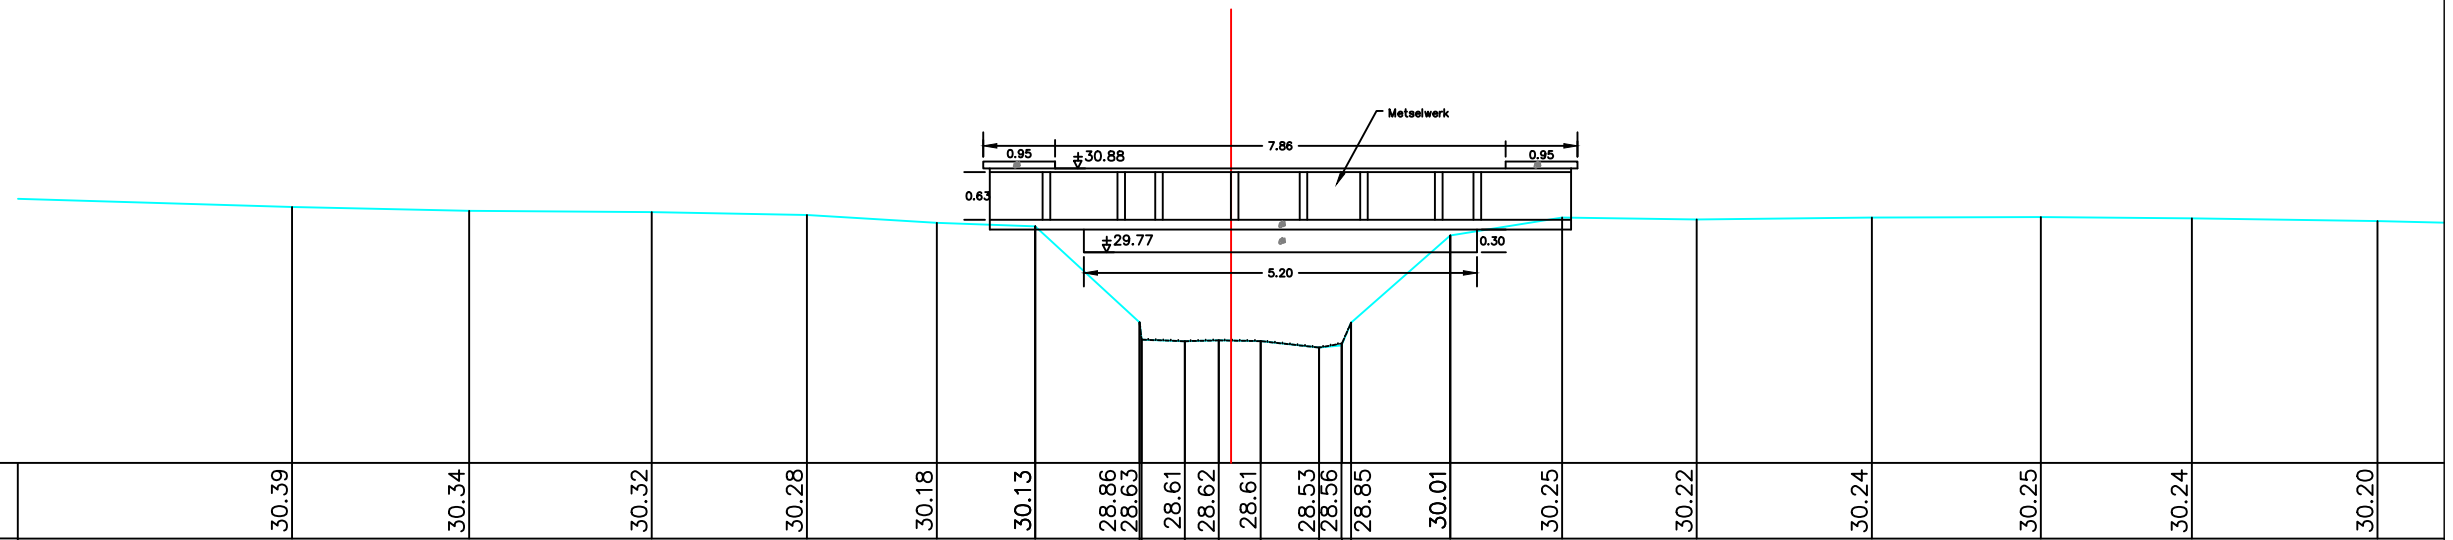

|               |                
|---------------|----------------|--------|-------|-------|-------|-------|----------------|-------|-------|-------|----------------|--------------|-------|-------|-------|-------|-------|-------|-------|
| HOOGTEPEIL    | 30.39          | 30.34  | 30.32 | 30.28 | 30.18 | 30.13 | 28.86<br>28.63 | 28.61 | 28.62 | 28.61 | 28.53<br>28.56 | 28.85        | 30.01 | 30.25 | 30.22 | 30.24 | 30.25 | 30.24 | 30.20 |
| SLIB          | 28.86<br>28.63 |        |       |       |       |       |                |       |       |       |                |              |       |       |       |       |       |       |       |
| KUMULAFSTAND  | -12.42         | -10.08 | -7.66 | -5.61 | -3.89 | -2.59 | -1.21<br>-1.18 | -0.61 | -0.16 | 0.00  | 1.17<br>1.46   | 1.59         | 2.90  | 4.38  | 6.16  | 8.48  | 10.71 | 12.71 | 15.17 |
| TUSSENAFSTAND | 3.94           | 2.34   | 2.42  | 2.05  | 1.72  | 1.30  | 1.38<br>0.03   | 0.57  | 0.45  | 0.16  | 0.77           | 0.13<br>1.31 | 1.48  | 1.78  | 2.32  | 2.24  | 2.00  | 2.46  |       |

Gemeente Meise

**B1048**

## Amelvonnesebeek

VHAG: 6800

Locatie ataspunt (LB72): X-coördinaat: 147417,1264 Y-coördinaat: 179890,1801

DWARSPROFIELPLAN

Atlaspunt - 033

Datum opmeting: 1/07/2003

|         |       |
|---------|-------|
| Schaal: | 1/100 |
|---------|-------|

