


LEGENDE

- = RAND VAN DE OEVERBEGROEIING
- = VASTE BODEM
- = SLIBBODEM
- = AS WATERLOOP
- ▨ = KRUISING GEBOUW
- ∞ = KRUISING AFSLUITING
- = HAAG

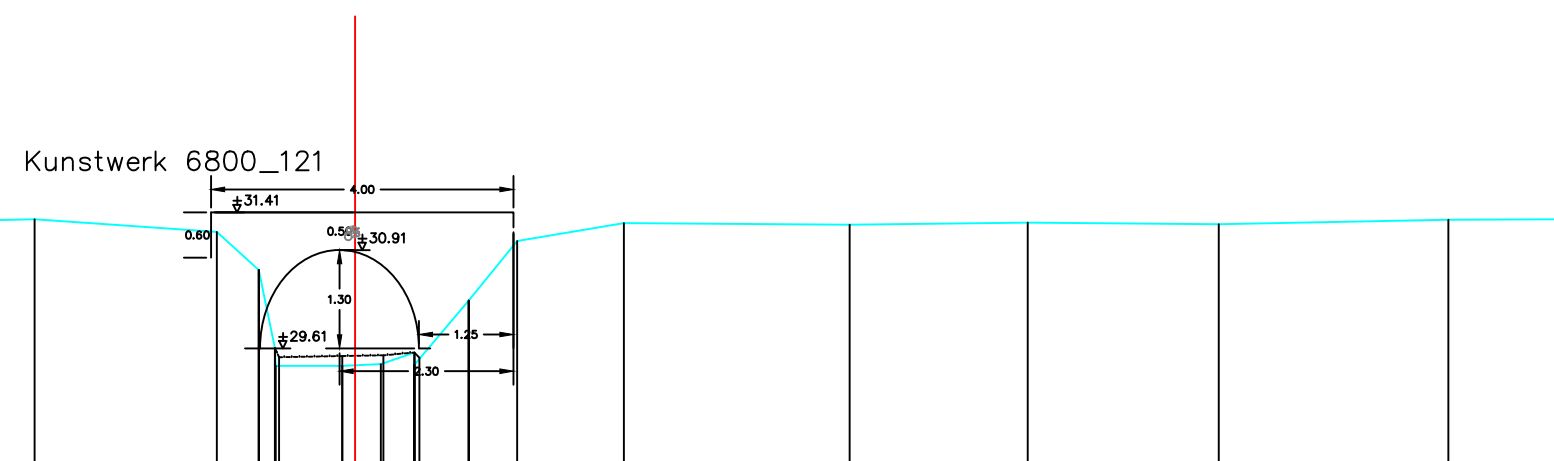

HOOGTEPEIL	31.35		31.32		31.38		31.33		31.39		31.26		31.31		31.15	30.64	29.61	29.38	29.38	29.40	29.55	29.39	30.24	31.03		31.27		31.24		31.27		31.25		31.31	
SLIB																29.61	29.49	29.51	29.52	29.55	29.49														
KUMULAFSTAND	-15.71		-13.80		-11.98		-10.26		-8.39		-6.83		-4.24		-1.83	-1.27	-1.06	-1.05	-0.17	0.00	0.34	0.79	1.50	2.14		3.56		6.54		8.90		11.43		14.46	
TUSSENAFSTAND		1.92		1.81		1.72		1.87		1.56		2.59		2.41		0.55	0.21	0.01	0.88	0.17	0.45	0.72	0.64	1.41		2.99		2.36		2.53		3.04		3.00	

Gemeente Wemmel

B1048

Amelvonnesebeek

VHAG: 6800

Locatie atlaspunt (LB72): X-coördinaat: 146830,8658 Y-coördinaat: 179617,9029

DWARSPROFIELPLAN

Atlaspunt - 055

Datum opmeting: 1/07/2003

Schaal: 1/100

