


LEGENDE

-  = RAND VAN DE OEVERBEGROEITING
-  = VASTE BODEM
-  = SLIBBODEM
- = AS WATERLOOP
-  = KRUISING GEBOUW
-  = KRUISING AFSLUITING
-  = HAAG

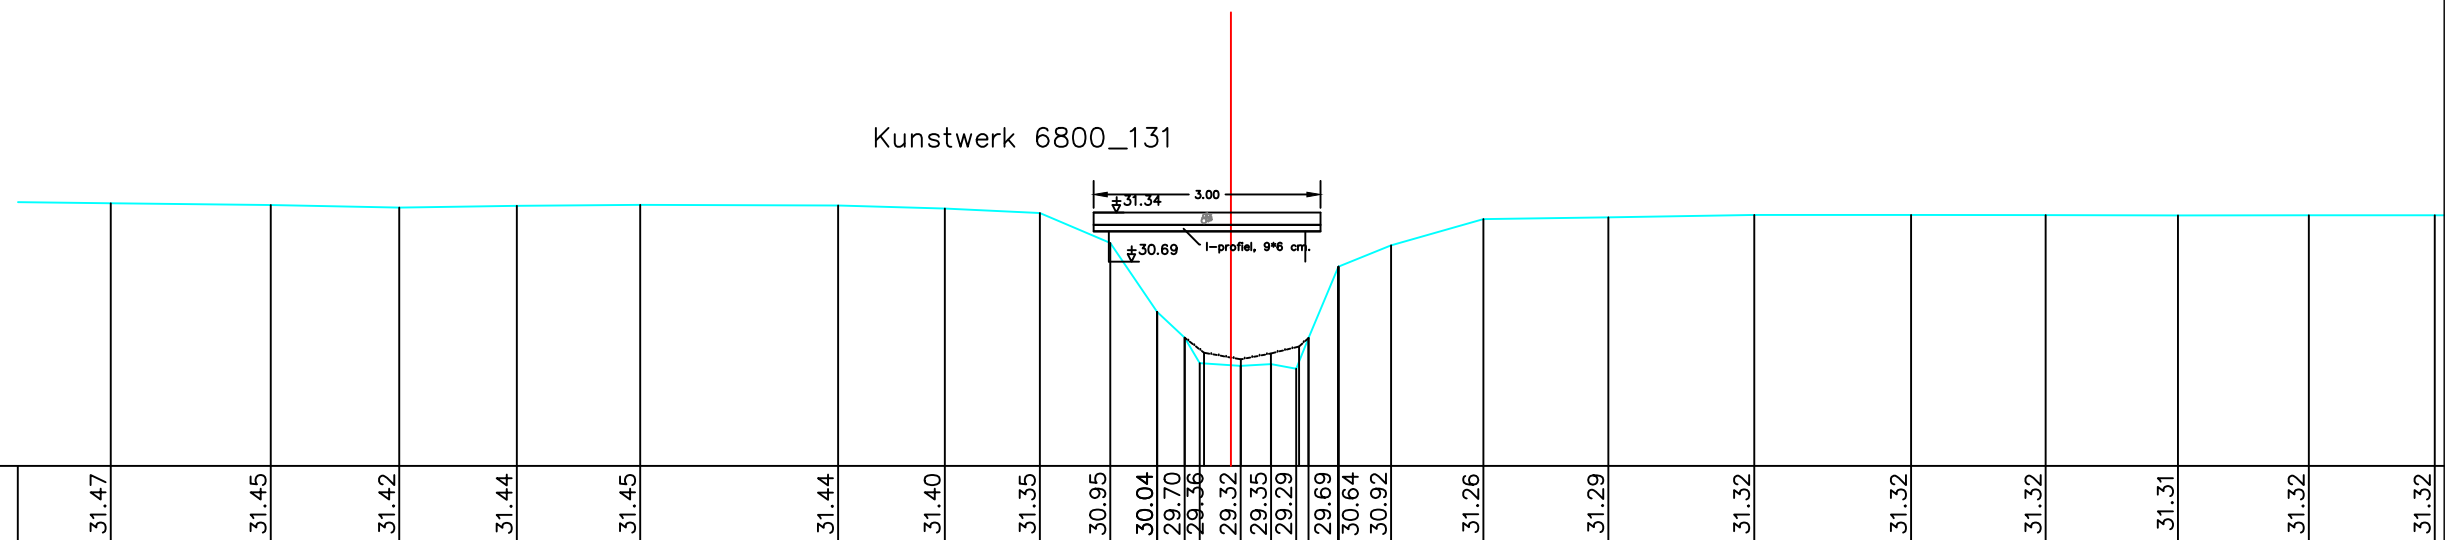

HOOGTEPEIL	31.47		31.45		31.42		31.44		31.45		31.44		31.40		31.35		30.95		30.04		29.70		29.36		29.32		29.35		29.29		29.69		30.64		30.92		31.26		31.29		31.32		31.32		31.31		31.32		31.32		
SLIB																					29.70		29.50		29.41		29.49		29.58		29.69		30.64		30.92																
KUMULAFSTAND	-14.82		-12.70		-11.00		-9.45		-7.82		-5.20		-3.79		-2.53		-1.60		-0.98		-0.61		-0.41		0.00		0.53		0.86		1.03		1.42		2.12		3.34		4.99		6.92		9.00		10.78		12.53		14.26		15.92
TUSSENAFSTAND	1.86		2.12		1.70		1.55		1.63		2.62		1.41		1.26		0.93		0.62		0.36		0.20		0.41		0.13		0.40		0.33		0.70		1.22		1.65		1.93		2.07		1.78		1.75		1.73		1.67		

Gemeente Wemmel_Meise

B1048

Amelvonnesebeek

VHAG: 6800

Locatie ataspunt (LB72): X-coördinaat: 146804,9756 Y-coördinaat: 179599,6327

DWARSPROFIELPLAN

Atlaspunt - 056

Datum opmeting: 1/07/2003

Schaal:	1/100
---------	-------

**VLAAMS-
BRABANT**