


LEGENDE

-  = RAND VAN DE OEVERBEGROEIING
-  = VASTE BODEM
-  = SLIBBODEM
- = AS WATERLOOP
-  = KRUISING GEBOUW
-  = KRUISING AFSLUITING
-  = HAAG

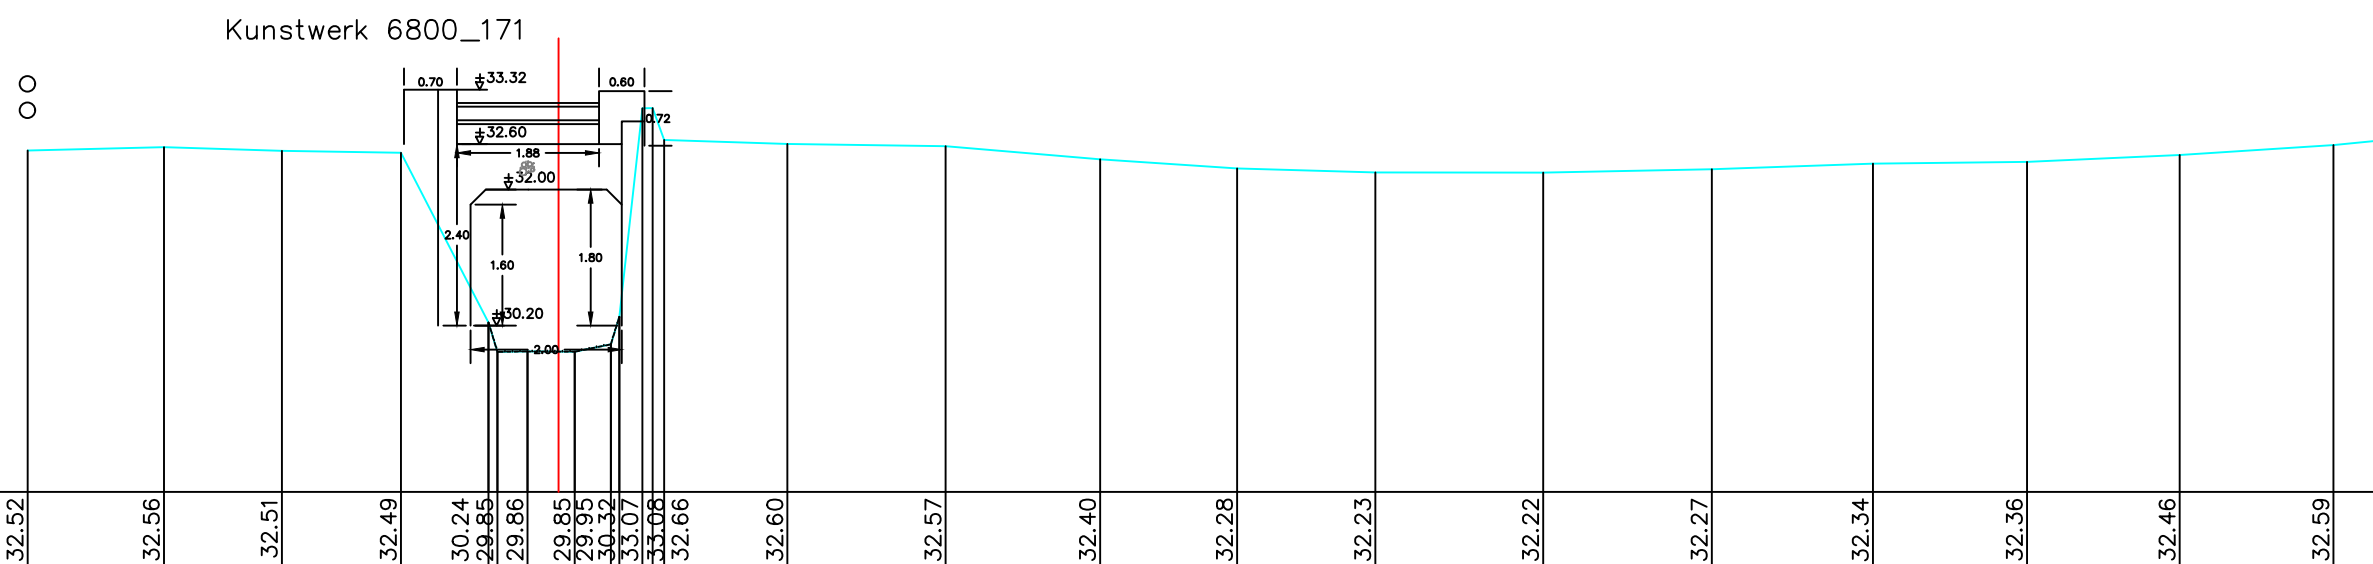

HOOGTEPEIL	32.52	32.56	32.51	32.49	30.24	29.85	29.85	29.95	30.32	33.07	33.08	32.66	32.60	32.57	32.40	32.28	32.23	32.22	32.27	32.34	32.36	32.46	32.59
SLIB					30.24	29.85	29.86	29.85	29.95	30.32	33.07	33.08											
KUMULAFSTAND	-7.02	-5.22	-3.66	-2.09	-0.93	-0.81	-0.41	0.00	0.69	0.80	1.11	1.24	3.03	5.12	7.16	8.98	10.80	13.02	15.25	17.39	19.42	21.44	23.48
TUSSENAFSTAND	1.80	1.56	1.57	1.16	0.12	0.40	0.41	0.21	0.48	0.11	0.31	0.14	1.63	2.09	2.04	1.81	1.83	2.22	2.23	2.13	2.04	2.02	2.03

Gemeente Wemmel_Meise

B1048

Amelvonnesebeek

VHAG: 6800

Locatie atlaspunt (LB72): X-coördinaat: 146573,9194 Y-coördinaat: 179475,4346

DWARSPROFIELPLAN

Atlaspunt - 068

Datum opmeting: 1/07/2003

Schaal: 1/100

