


LEGENDE

-  = RAND VAN DE OEVERBEGROEIING
-  = VASTE BODEM
-  = SLIBBODEM
- = AS WATERLOOP
-  = KRUISSING GEBOUW
-  = KRUISSING AFSLUITING
-  = HAAG

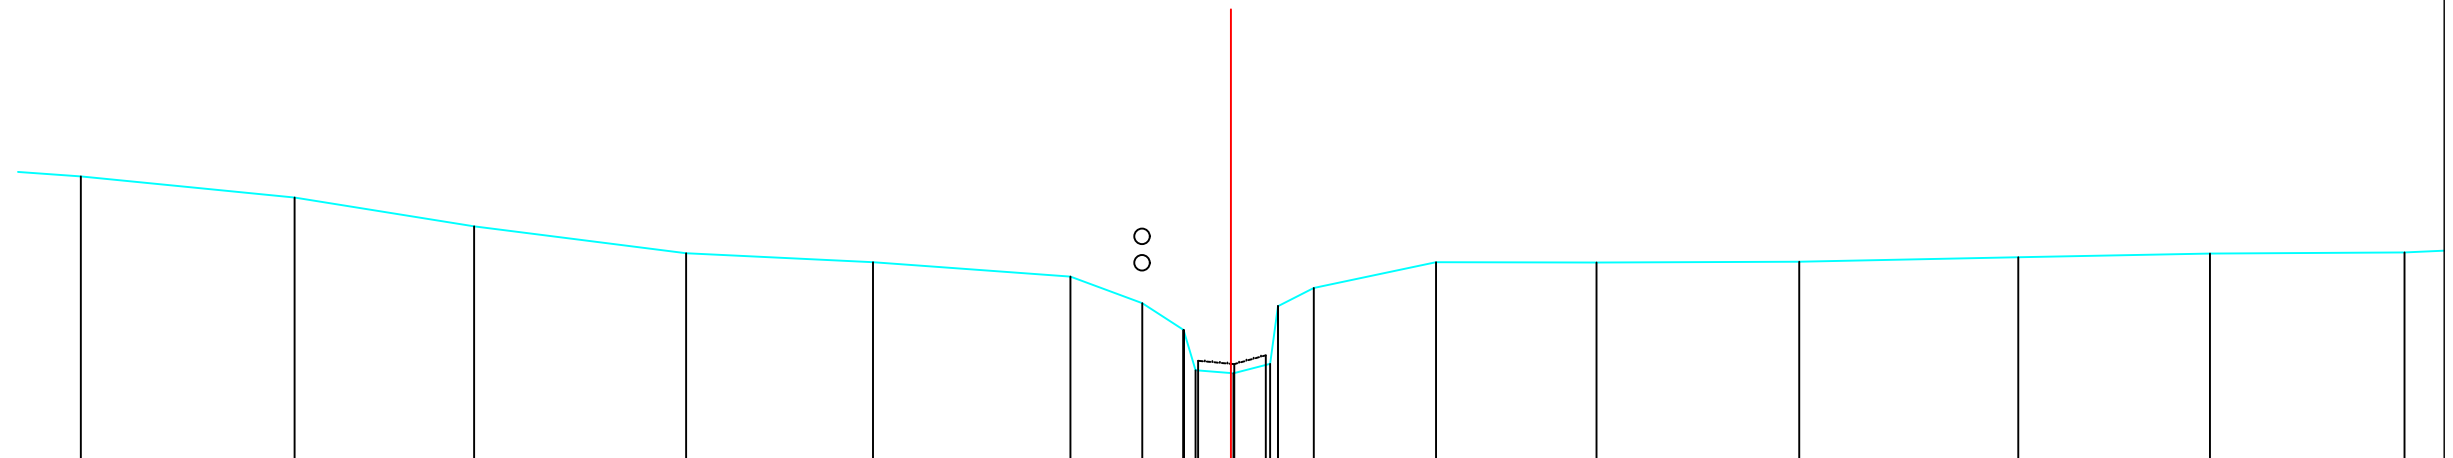

HOOGTEPEIL	36.79	36.51	36.13	35.77	35.66	35.46	35.11	34.76	34.23	34.19	34.31	34.31	35.07	35.31	35.65	35.65	35.66	35.72	35.77	35.78
SLIB									34.35	34.31	34.42									
KUMULAFSTAND	-15.21	-12.39	-10.01	-7.21	-4.74	-2.12	-1.17	-0.63	-0.47	0.00	0.03	0.52	0.62	1.10	2.71	4.84	7.52	10.42	12.95	15.52
TUSSENAFSTAND	2.83	2.37	2.80	2.47	2.61	0.95	0.55	0.16	0.47	0.03	0.48	0.10	0.47	1.62	2.12	2.68	2.90	2.54	2.57	

Gemeente Meise

B1048

Amelvonnesebeek

VHAG: 6800

Locatie ataspunt (LB72): X-coördinaat: 145932,2389 Y-coördinaat: 179296,4775

DWARSPROFIELPLAN

Atlaspunt - 088

Datum opmeting: 1/07/2003

Schaal:	1/100
---------	-------

