


LEGENDE

- = RAND VAN DE OEVERBEGROEIING
- = VASTE BODEM
- = SLIBBODEM
- = AS WATERLOOP
- ▨ = KRUISING GEBOUW
- ∞ = KRUISING AFSLUITING
- = HAAG

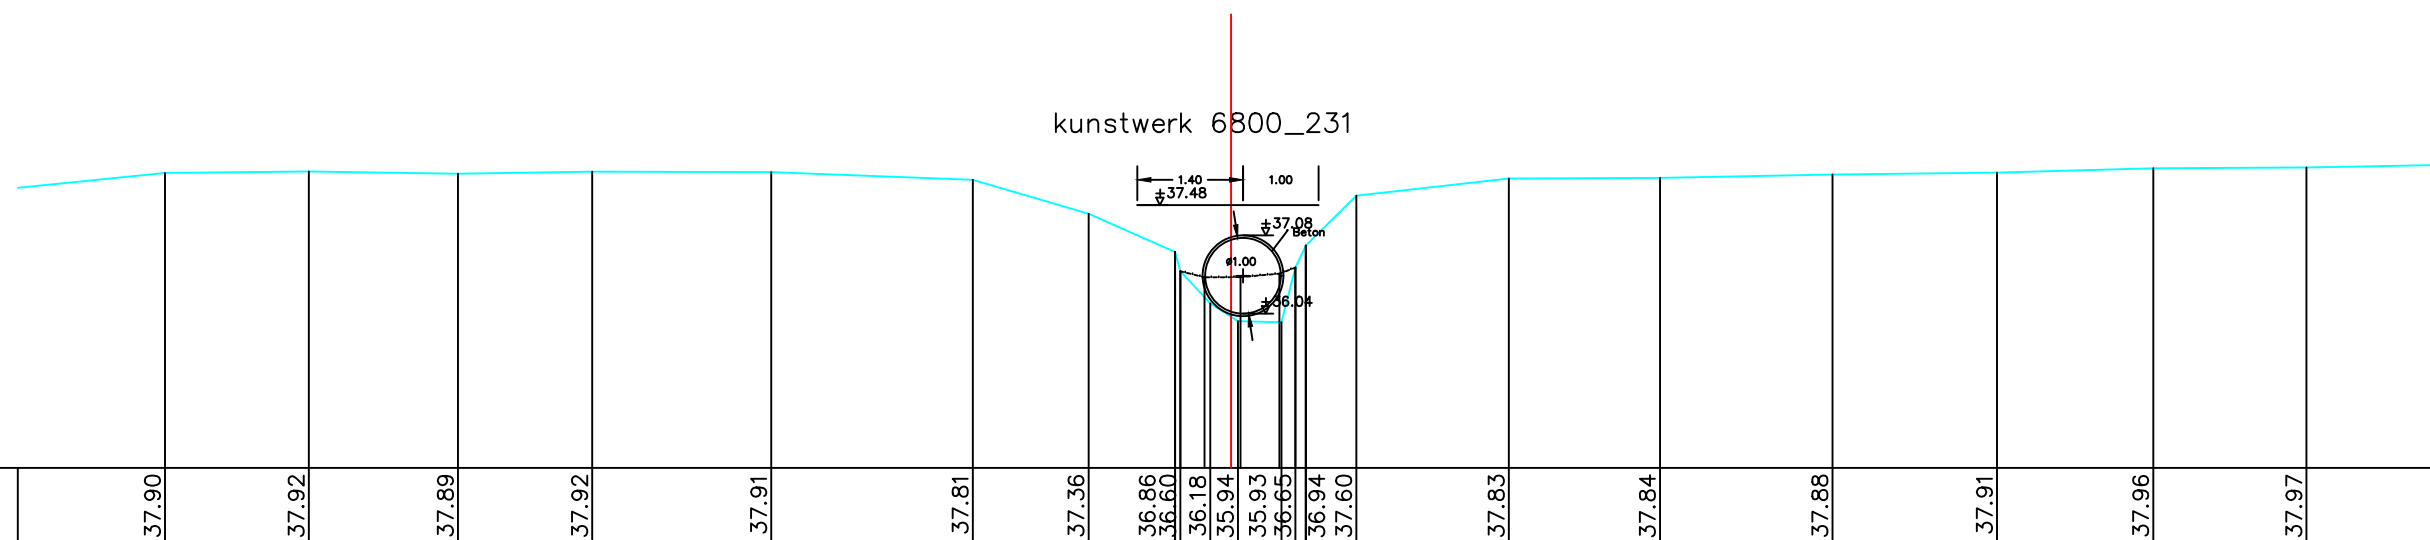

HOOGTEPEIL	37.90	37.92	37.89	37.92	37.91	37.81	37.36	36.86 36.60	36.18	35.94	35.93	36.65	36.94 37.60	37.83	37.84	37.88	37.91	37.96	37.97	
SLIB																				
KUMULAFSTAND	-14.10	-12.20	-10.23	-8.45	-6.08	-3.42	-1.88	-0.74 -0.67	-0.27	0.00	0.67	0.85	0.99 1.66	3.68	5.67	7.96	10.13	12.20	14.23	
TUSSENAFSTAND	2.00	1.90	1.97	1.78	2.37	2.67	1.53	1.14 0.97	0.27	0.58	0.18	0.4	0.67	2.02	2.00	2.28	2.18	2.07	2.03	2.14

Gemeente Wemmel_Merchtem

B1048

Amelvonnesebeek

VHAG: 6800

Locatie ataspunt (LB72): X-coördinaat: 145194,3348 Y-coördinaat: 179050,5664

DWARSPROFIELPLAN

Atlaspunt - 106

Datum opmeting: 1/07/2003

Schaal: 1/100

