


LEGENDE

- = RAND VAN DE OEVERBEGROEIING
- = VASTE BODEM
- = SLIBBODEM
- = AS WATERLOOP
- ▨ = KRUISSING GEBOUW
- ∞ = KRUISSING AFSLUITING
- = HAAG

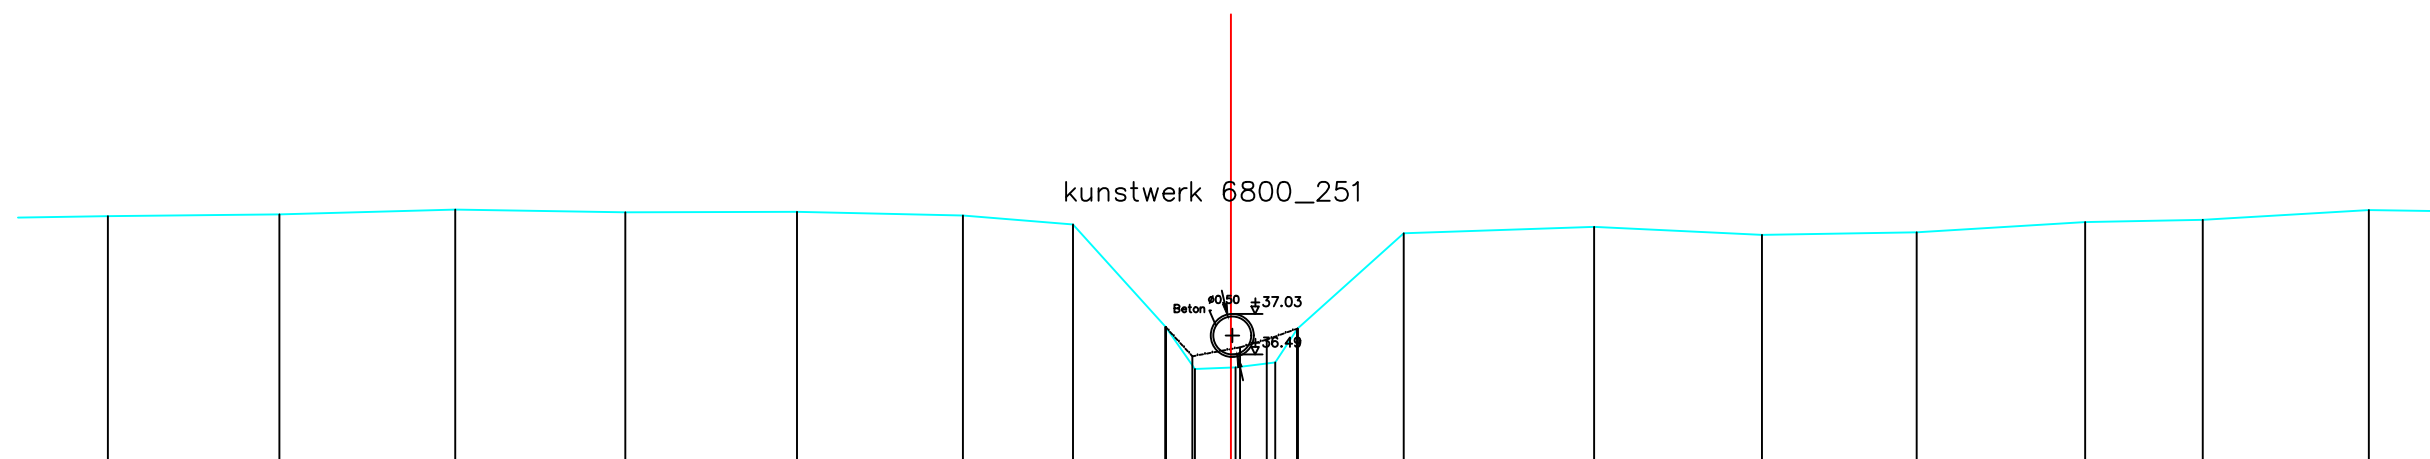

HOOGTEPEIL	38.33	38.35	38.42	38.38	38.39	38.34	38.22	36.87	36.31	36.33	36.40	36.84	38.10	38.19	38.08	38.12	38.25	38.28	38.41	38.41
SLIB								36.87	36.48	36.59	36.70	36.84								
KUMULAFSTAND	-14.86	-12.59	-10.26	-8.01	-5.74	-3.55	-2.09	-0.87	-0.48	0.00	0.58	0.88	2.29	4.80	7.03	9.07	11.30	12.86	15.05	17.29
TUSSENAFSTAND	20	2.27	2.33	2.25	2.27	2.19	1.46	1.22	0.39	0.48	0.66	0.30	1.41	2.52	2.22	2.05	2.23	1.56	2.20	2.24

Gemeente Wemmel_Merchtem

B1048

Amelvonnesebeek

VHAG: 6800

Locatie atlaspunt (LB72): X-coördinaat: 145123,7778 Y-coördinaat: 178978,8842

DWARSPROFIELPLAN

Atlaspunt - 111

Datum opmeting: 1/07/2003

Schaal: 1/100

