


LEGENDE

-  = RAND VAN DE OEVERBEGROEIJING
-  = VASTE BODEM
-  = SLIBBODEM
- = AS WATERLOOP
-  = KRUISING GEBOUW
-  = KRUISING AFSLUITING
-  = HAAG

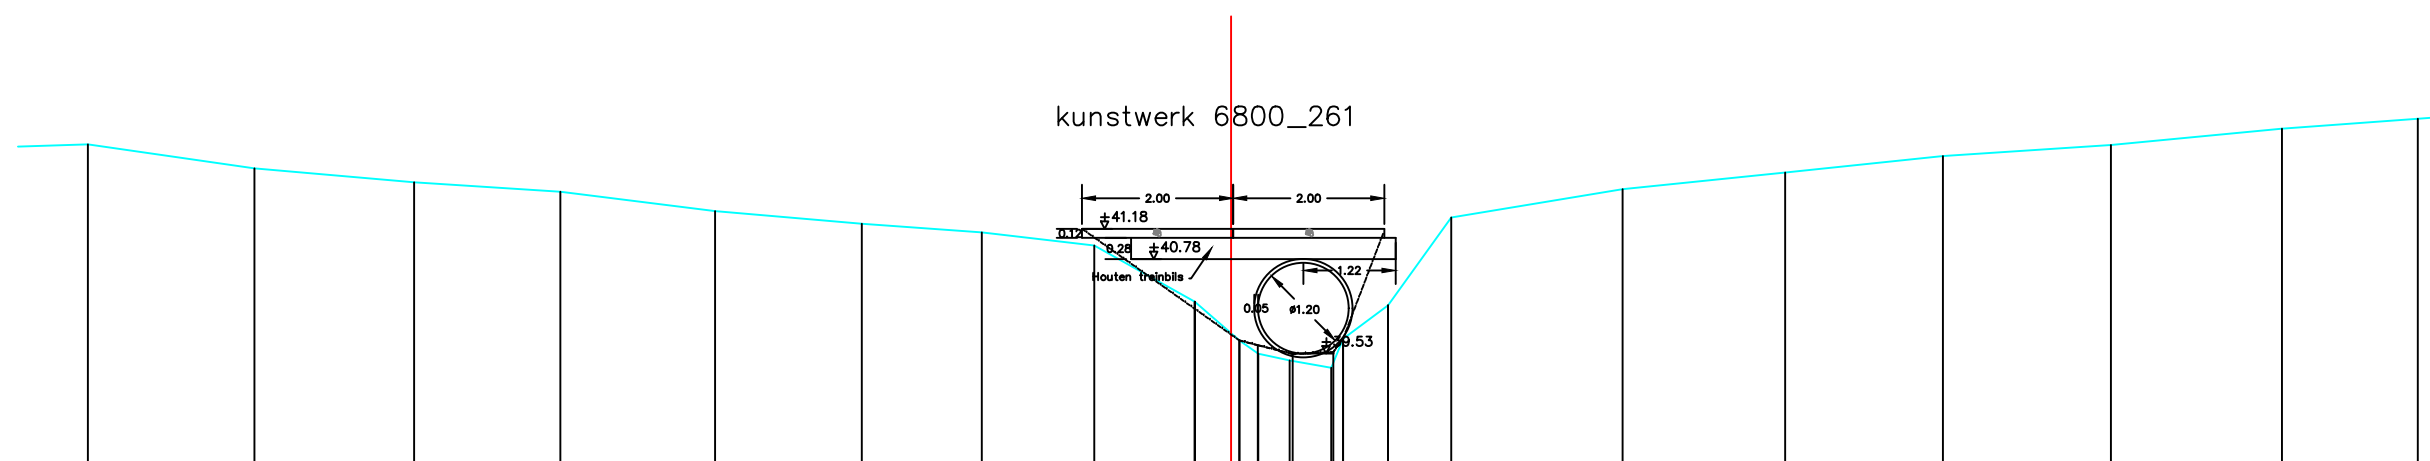

HOOGTEPEIL	42.31	41.99	41.81	41.68	41.42	41.26	41.14	40.97	40.23	39.71	39.54	39.45	39.35	39.73	40.18	41.34	41.71	41.93	42.15	42.30	42.51	42.65	
SLIB										39.71	39.65	39.53	39.56	39.73									
KUMULAFSTAND	-15.12	-12.92	-10.81	-8.87	-6.83	-4.88	-3.30	-1.81	-0.48	0.00	0.36	0.78	1.33	1.48	2.08	2.91	5.18	7.33	9.42	11.64	13.90	15.70	
TUSSENAFSTAND	5	2.20	2.11	1.93	2.05	1.94	1.59	1.49	1.33	0.48	0.11	0.25	0.41	0.56	0.6	0.59	0.84	2.27	2.15	2.09	2.22	2.26	1.80

Gemeente Wemmel_Merchtem

B1048

Amelvonnesebeek

VHAG: 6800

Locatie atlaspunt (LB72): X-coördinaat: 144745,0257 Y-coördinaat: 178618,9775

DWARSPROFIELPLAN

Atlaspunt - 126

Datum opmeting: 1/07/2003

Schaal: 1/100

