


LEGENDE

-  = RAND VAN DE OEVERBEGROEIING
-  = VASTE BODEM
-  = SLIBBODEM
- = AS WATERLOOP
-  = KRUISING GEBOUW
-  = KRUISING AFSLUITING
-  = HAAG

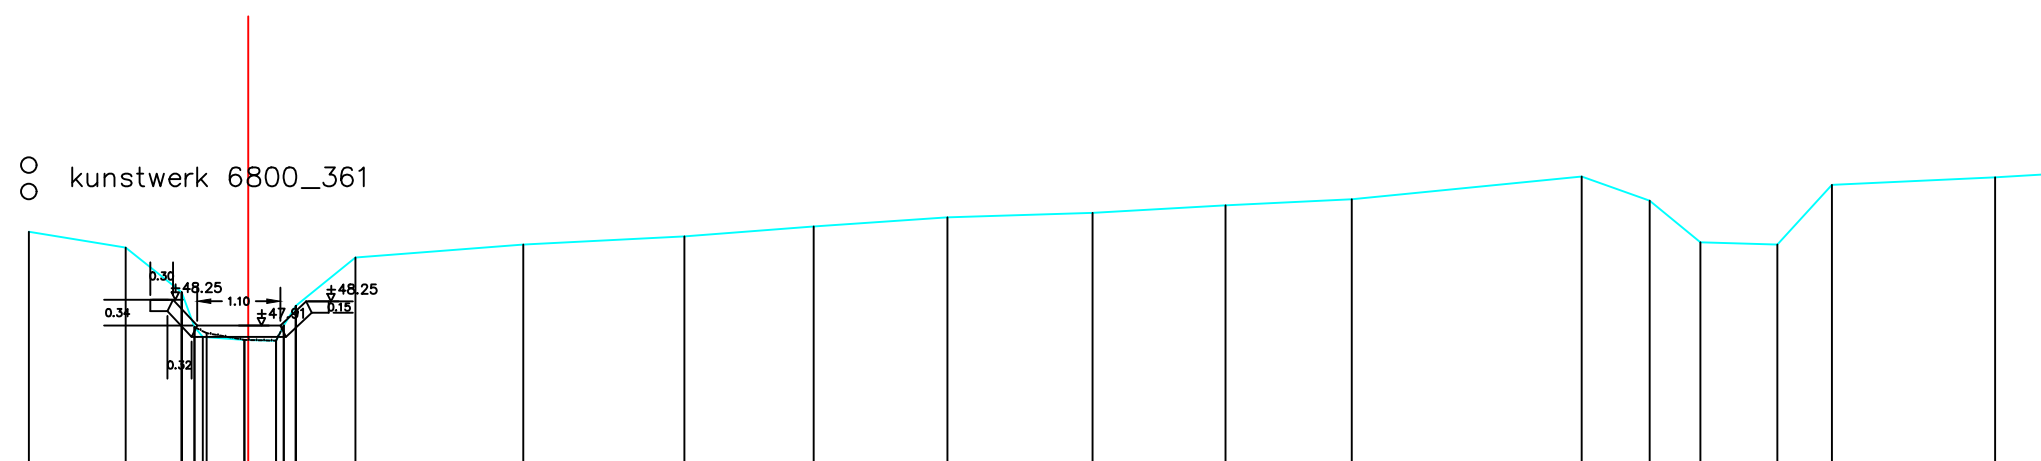

HOOGTEPEIL	49.15	48.94	48.35	47.89	47.76	47.72	47.71	47.91	48.17	48.81		48.98	49.09	49.22	49.34	49.40	49.50	49.58	49.88	49.56	49.01	48.98	49.77	49.87	49.92
SLIB			47.89	47.81	47.72	47.71	47.91																		
KUMULAFSTAND	-2.90	-1.62	-0.88	-0.71	-0.60	-0.05	0.00	0.37	0.47	0.63	1.42	3.64	5.77	7.48	9.25	11.17	12.93	14.60	17.64	18.54	19.21	20.23	20.95	23.11	23.97
TUSSENAFSTAND	1.28	0.74	0.17	0.11	0.55	0.05	0.19	0.16	0.79	2.22	2.13	1.71	1.77	1.92	1.76	1.67	3.04	0.90	0.67	1.02	0.72	2.16	0.86		

Gemeente Wemmel_Merchtem

B1048

Amelvonnesebeek

VHAG: 6800

Locatie atlaspunt (LB72):

X-coördinaat: 143916,8735 Y-coördinaat: 178220,1223

DWARSPROFIELPLAN

Atlaspunt - 163

Datum opmeting: 1/07/2003

Schaal: 1/100

